

For Booking - 86044-06044
www.nextvisionhome.com



MAHAGUN

MARINA WALK

SHOPPER'S PARADISE. NATURE'S DELIGHT



Disclaimer - The image(s) displayed is only an artistic impression and purely conceptual and constitute no legal offering.

FOREWORD

We always look forward to new challenges and attaining fresh heights to maintain the supremacy of Mahagun. Recognized for our innovative techniques and path breaking skills, we work in an environment that inspires confidence while emphasizing on safety and security.

Over the decades, Mahagun has crossed numerous milestones, logged hundreds of achievements and satisfied thousands of customers. With proven competencies in residential properties, shopping malls, retail, hospitality & leisure, Mahagun shapes new lifestyles with a focus on design excellence, build quality and timely delivery.


For Mahagun, the quest for excellence doesn't end.

For Mahagun, it is just the beginning.



UNPARALLELED TRANSPORT CONNECTIONS

The strategic location of Marina Wwalk makes daily commute convenient with well-connected roadways like the Noida Expressway and DND Flyover. Noida is also well-laid with metro connectivity all across the town.

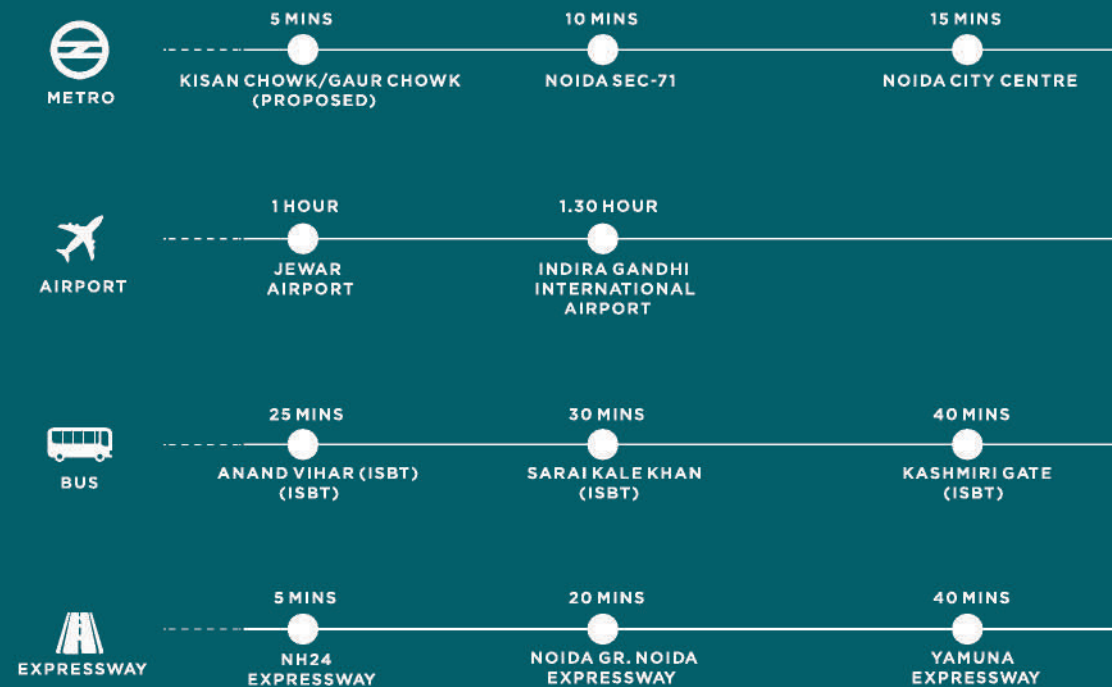

AT THE HEART OF GREATER NOIDA WEST



Disclaimer - The image(s) displayed is only an artistic impression and purely conceptual and constitute no legal offering.

LOCATION ADVANTAGES



- Affordable homes
- Well planned infrastructure
- Modern/world class housing projects
- Accessibility
- Lucrative investment opportunities
- High density populated area.
- Connected to upcoming (NH-24) 12 lane expressway.
- Seamless connectivity from Ghaziabad, Noida, Greater Noida, Siddharth Vihar, Indirapuram & New Delhi.
- Connected to Noida City Centre by 130 meter wide 6 lane road.
- Metro connecting all parts of Greater Noida West with Noida & Greater Noida.
- Very close to the FNG corridor is also the originating point of eastern & western DFCs.
- One of the most well planned regions in the Delhi NCR with 25% of green area.
- Prominent hospitals, reputed schools & colleges, malls and shopping centers in close vicinity.
- Good rentals & high appreciation expected in near future.
- Mix of manufacturing, as well as IT industries provide excellent job opportunities.





Disclaimer - The image(s) displayed is only an artistic impression and purely conceptual and constitute no legal offering.



Mahagun Presents

INDIA'S FIRST RETAIL PARK

- Built Up Area of over 1.3 million sq. ft.
- A fusion of High Street and Mall shops with Retail GLA of approx. 6,00,000 sq. ft.
- Exclusive home & lifestyle format
- One of the largest multiplex
- Larger than life family entertainment centre and kids play zone
- Large plate hypermarket for everyone's daily needs
- Underground car parking space to accommodate approx. 1500 cars
- Impressive list of restaurants with epicurean cuisines
- Massive food court to take care of all palette needs
- Multi-level International fashion anchor stores
- Café's and lounges with open air seating
- Dedicated drop offs for mall, offices, hotel and banquet
- Luxury Hotel with approx 250 rooms, state of the art health club, spa and infinity swimming pool and more
- Premium office block with strata spaces designed to accommodate both multiple and single occupancy format providing co-working spaces as well



Retail Spaces



Anchor Store



Hyper Market



Multiplex



Entertainment Zone



5 Star Hotel




Restaurant
cum Bar



Food Court



Office Space

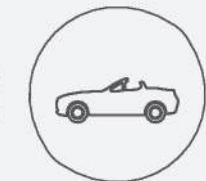

Multi-level
Parking



A PRIZED AMBLE

Marina Wwalk is designed to treat the architecture as a natural extension of the scenery, making for not just a soulful get-away from busy city life with a stunning view to the themed gardens all around, but also catering to the large appetite of consumers to experiment and the contemporary needs of our stakeholders amplifying the realm of luxury.

Our design offers a seamless interaction with nature and minimizes the barriers between the built structure and the landscape.



Disclaimer – The image(s) displayed is only an artistic impression and purely conceptual and constitute no legal offering.



A GRAND PASTICHE

Luxury dominion nestled in lush greenery is what defines a perfect destination.

With a blend of latest architectural concepts and exquisitely landscaped gardens, the scenic beauty and the offerings of Marina Wwalk makes it the perfect emblem of luxury.


From 5 star restaurants to hypermarket for your daily needs, from entertainment centers to recreational spaces, from hotels to offices, Marina Wwalk adorns all your desires and needs, in an aesthetic fashion.



Disclaimer – The image(s) displayed is only an artistic impression and purely conceptual and constitute no legal offering.

SITE LAYOUT

Making a perfect emblem of luxury, Marina Wwalk nestles the Retail dominion in the freshness of lush greenery. With an iconic and never seen before design concept, this unique one stop destination has taken a modern swing to cater the needs of the discerning, keeping the elements of nature close to its heart. Marina Wwalk offers high-end facilities and customized services, giving an experience of sheer fulfillment to visitors and investors alike.

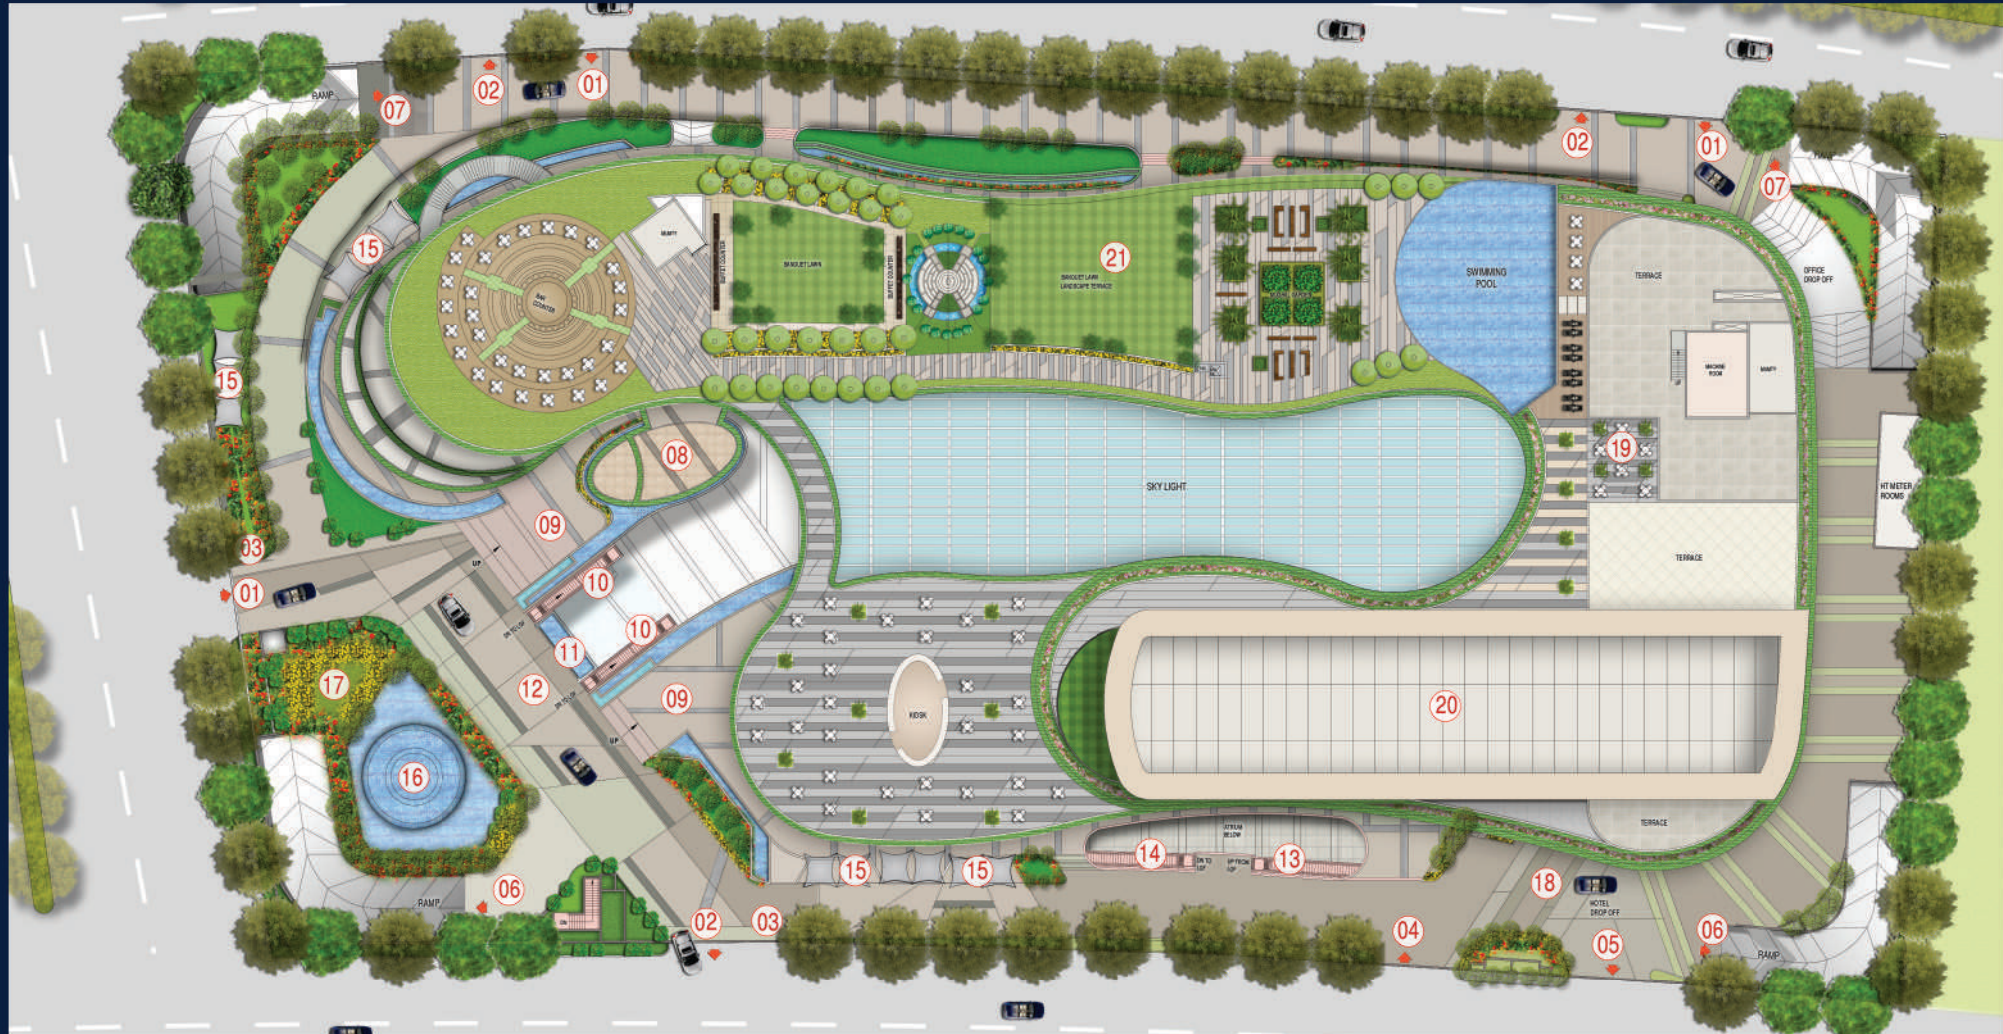

LEGENDS

- | | | |
|--------------------------|--|-----------------------|
| 1. VEHICULAR ENTRY | 8. RESTAURANT | 15. ALFRESCO |
| 2. VEHICULAR EXIT | 9. STEPS FROM DROP-OFF TO GROUND LEVEL | 16. OASIS POND |
| 3. PEDESTRIAN ENTRY/EXIT | 10. ESCALATOR DOWN TO LOWER GROUND | 17. FRONT GARDEN |
| 4. HOTEL ENTRY | 11. WATER FALL | 18. HOTEL DROP-OFF |
| 5. HOTEL EXIT | 12. RETAIL DROP OFF | 19. OFFICE TERRACE |
| 6. RAMP IN | 13. ESCALATOR UP | 20. HOTEL ROOF CANOPY |
| 7. RAMP OUT | 14. ESCALATOR DOWN | 21. BANQUET LAWN |

Disclaimer - The depiction of images of layout and features as mentioned above are based on artistic impression. The customers are advised to check and re-verify the layout and features as mentioned from the website of RERA and/or from the office of the Developer.

LOWER GROUND FLOOR

HYPERMARKET

Whether it is grocery, fruits or dairy our large plate hypermarket will be ready to cater to all kind of daily needs, so that our customers go back home with a valuable shopping experience. Our priority is to offer shoppers' satisfaction, quality and convenience.



GROUND & FIRST FLOOR

ANCHOR & INLINE STORES

We have the right space for your business. Strategic mix and placement of anchor and vanilla stores ensure successful business by bringing foot traffic your way. It makes all the difference when it comes to keeping your business profitable in today's retail environment.

SECOND FLOOR

ANCHOR, RESTAURANTS & INLINE STORES

Encased in a beautifully designed structure, our spaces for restaurants will add a new dimension to your fine dining brand. Offering an array of exclusive services it combines the charm of nature and design.



Disclaimer - The image(s) displayed is only an artistic impression and purely conceptual and constitute no legal offering.

THIRDFLOOR

FUN ZONE & FOOD COURT

We are ready to redefine entertainment with our multi-specialty fun zone. With dedicated spaces for amusement rides, video game arcades, bowling, air shooting, or ice hockey, Marina Wwalk is built to pull crowd.

Our fully decked Food Court is made to be a gastronomic destination for shopaholics and foodies alike. Whether it is to recharge or to feast, our collection of heavy weight brands offer all that one can ask for and more.



FOURTH & FIFTH FLOOR

MULTIPLEX

One of the largest multiplex, is sure to leave everyone mesmerized. Giving special attention to customer convenience, we have decked up Marina Wwalk with all the luxurious amenities that could cross your mind.

EIGHTH TO SEVENTEENTH FLOOR

OFFICE SPACES

Making an excellent impression on visitors and clients is the penchant of any successful business. With premium office blocks and strata spaces designed to accommodate both multiple and single occupancy format to suit the need of exclusive businesses such as yours.

We also offer truly committed services to make your experience at Marina Wwalk unparalleled.



LOWER GROUND FLOOR PLAN



Disclaimer: The depiction of Images of layout and features as mentioned above are based on artistic impression. The customers are advised to check and re-verify the layout and features as mentioned from the website of RERA and/or from the office of the Developer. 1Sq mtr. = 10.764 sq. ft.. The dimensions are from the unfinished walls (including skirting thickness).

GROUND FLOOR PLAN



Disclaimer: The depiction of images of layout and features as mentioned above are based on artistic impression. The customers are advised to check and re-verify the layout and features as mentioned from the website of RERA and/or from the office of the Developer. 1Sq mtr. = 10.764 sq. ft.. The dimensions are from the unfinished walls (including skirting thickness).

FIRST FLOOR PLAN



SECOND FLOOR PLAN




Disclaimer: The depiction of images of layout and features as mentioned above are based on artistic impression. The customers are advised to check and re-verify the layout and features as mentioned from the website of RERA and/or from the office of the Developer.
 1Sq mtr. = 10.764 sq. ft. The dimensions are from the unfinished walls (including skirting thickness).

THIRD FLOOR PLAN




Disclaimer: The depiction of Images of layout and features as mentioned above are based on artistic impression. The customers are advised to check and re-verify the layout and features as mentioned from the website of RERA and/or from the office of the Developer. 1Sq mtr. = 10.764 sq. ft.. The dimensions are from the unfinished walls (including skirting thickness).

FOURTH FLOOR PLAN

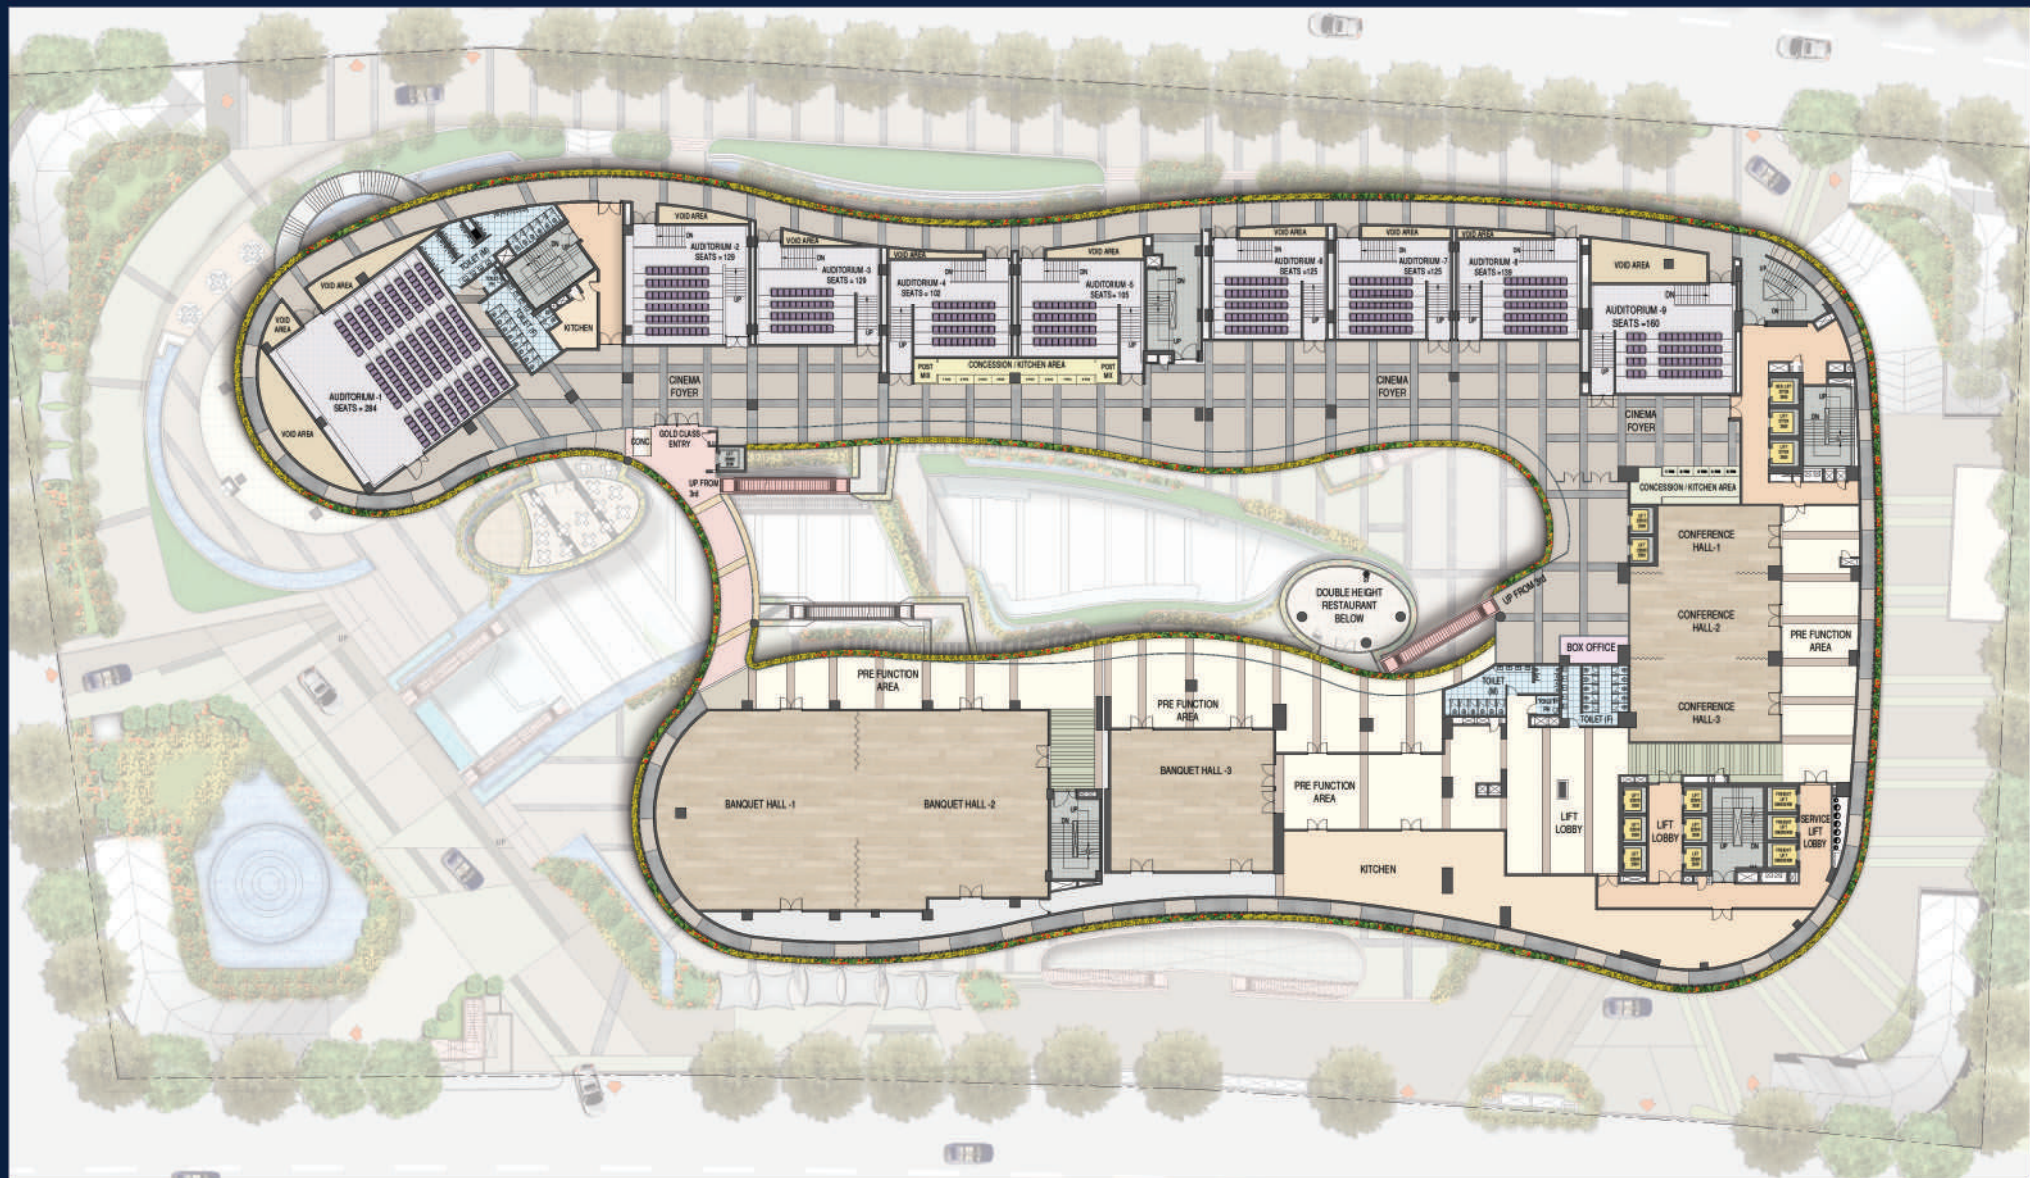

Disclaimer: The depiction of images of layout and features as mentioned above are based on artistic impression. The customers are advised to check and re-verify the layout and features as mentioned from the website of RERA and/or from the office of the Developer. 1Sq mtr. = 10.764 sq. ft. The dimensions are from the unfinished walls (including skirting thickness).

FIFTH FLOOR PLAN

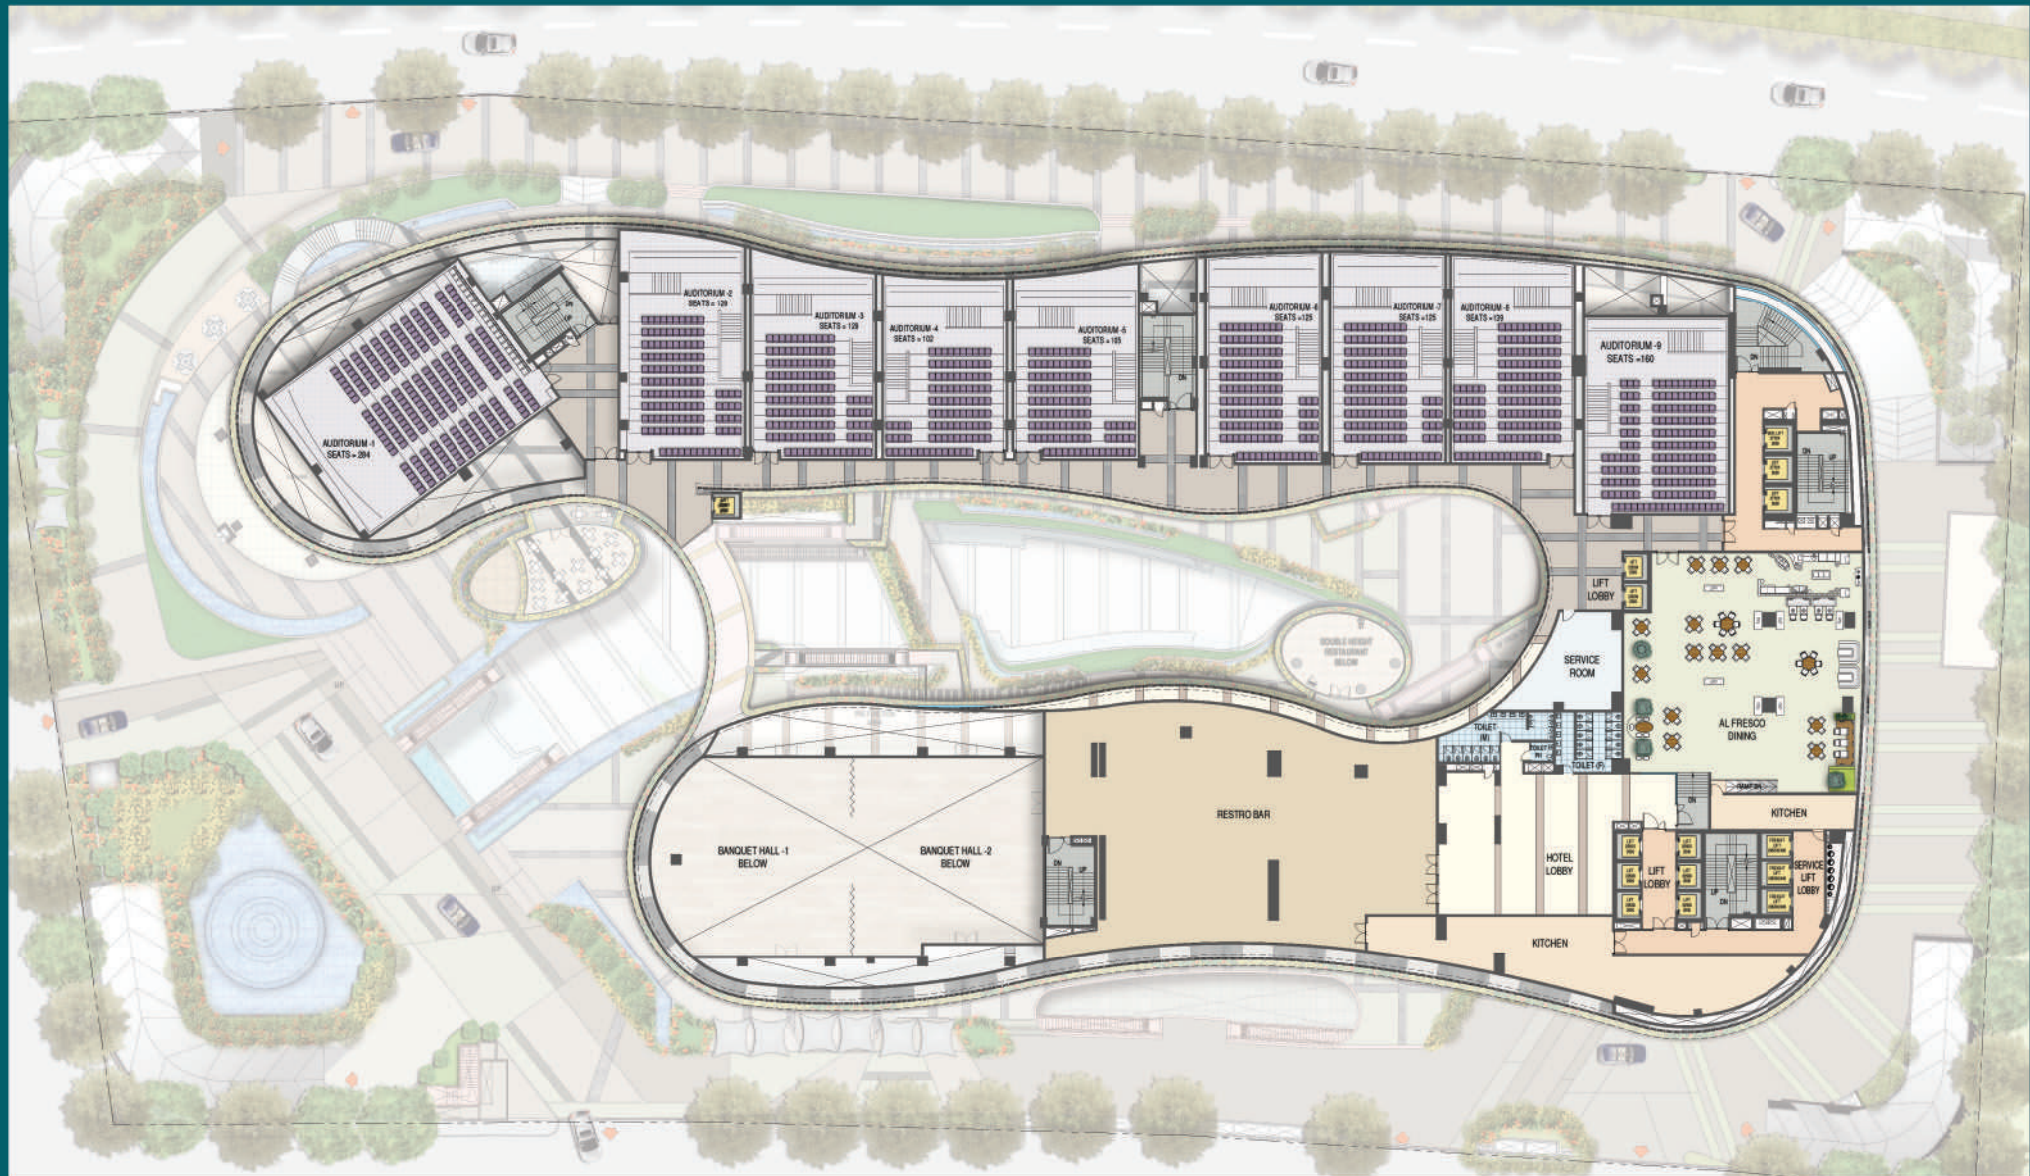

Disclaimer: The depiction of Images of layout and features as mentioned above are based on artistic impression. The customers are advised to check and re-verify the layout and features as mentioned from the website of RERA and/or from the office of the Developer. 1Sq mtr. = 10.764 sq. ft.. The dimensions are from the unfinished walls (including skirting thickness).

HOTEL

An iconic insignia of luxury is the Hotel on the top floor. With approx 250 rooms spread over 11 floors, we offer a truly regal and soulful experience to all those who step in.

The palatial ambiance is exclusively orchestrated with state of the art health club, spa, and a swimming pool to make even weekdays look like weekends.



MAHAGUN METRO MALL & MAHAGUN MYWOODS MART

Vaishali, Ghaziabad and Mahagun Mywoods Mart at Gr. Noida West are examples of the marvels created by Mahagun in the past. They are a paradise for shoppers with plenty of fashion, food, leisure and entertainment options.

With their magnificent ambiance and varied offerings, they boast of being the most frequently visited shopping centres in the vicinity.

These landmarks have not only defined their neighbourhood but have also yielded very high returns for the investors and stakeholders. With rich experience of managing these centres and having existing business relationship with top retail brands, Mahagun is yet again poised to deliver an out of the world project with a never seen before concept and design.



Mahagun Metro Mall




Mahagun Mywoods Mart

PARTNERS IN OUR EXISTING PROJECTS



LOCATION MAP

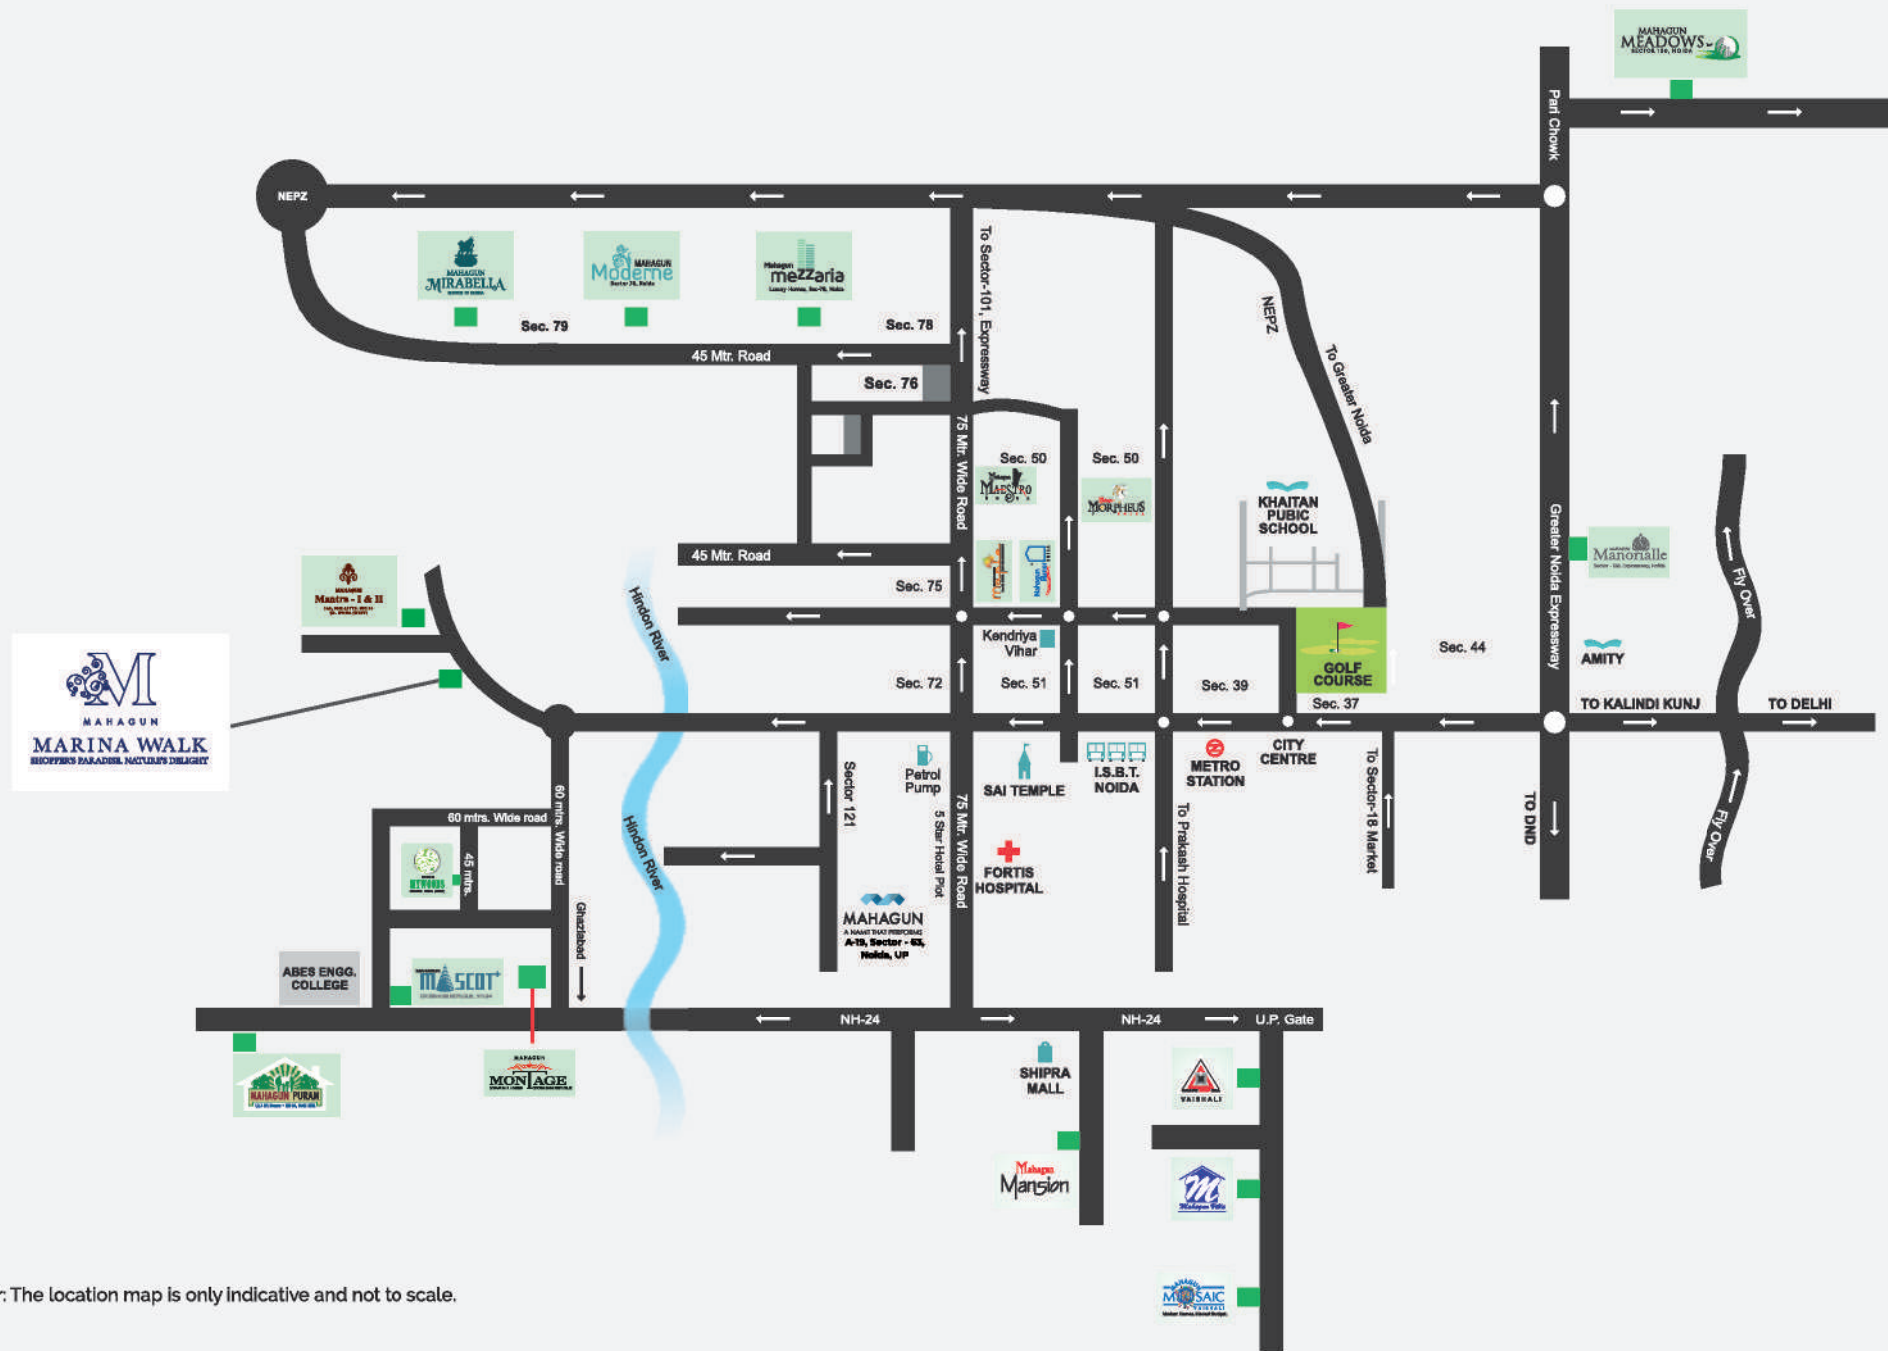

Disclaimer: The location map is only indicative and not to scale.

CARVING TRUST WITH EACH BRICK

Mahagun group is a conglomerate of companies operating in commercial, residential real estate and hospitality sectors. The group is synonymous with transforming barren lands into brilliant masterpieces of architecture and style. It has successfully delivered a number of residential projects in the NCR in addition to the development of Commercial Real Estate like Shopping malls, Hotels, Cineplexes etc. However, the development of residential real estate continues to be the core focus area for the group. It has already delivered approx 15.76 million sq. ft. of residential space covering about 11500 units and projects involving development of approx. 11.57 million sq. ft. covering about 7500 approx. units are currently under execution. Absolute transparency in dealings, coupled with the highest standards and quality and timely delivery, continue to be the cornerstone of operations of the group. The group employs latest technology and techniques to cut down cost and to ensure development with sustainability by using 'Green building' techniques and through optimum usage of natural resources like water, air and natural light to cut down carbon foot print of its projects. In addition to catering to the requirements of the mid-market segment, the group has also ventured into user luxury housing segment with the recent launch of its signature brand 'M Collection'. Guided by absolute commitment, customer focus, innovation and professional expertise gained over the years, Mahagun endeavors to emerge as one of the key players in real estate construction and development, expanding its footprints to other geographical areas of the country, simultaneously diversifying its business interests.

ONGOING PROJECTS



DELIVERED PROJECTS





RERA Reg. No: - UPRERAPRJ 17532

Mahagun Real Estate Private Limited

Corporate Office: A-19, Sector 63, Noida, (U.P), Pin Code- 201309

Visit our Site office at: MARINA WALK

Plot- C-2, Sector- 16 B, Greater Noida, Uttar Pradesh

Ph. No- +91 120 483 9900

info@mahagunmarinawalk.com

www.mahagunmarinawalk.com

www.mahagunindia.com

Disclaimer : The information and the plans, specifications, design, layout, artistic renderings, images, structural details and other details as mentioned in this Brochure are only indicative and the customers are advised to check and re-verify the information and the plans, specifications, design, layout, artistic renderings, images and other details as mentioned in this Brochure from the website of RERA and/or from the office of the Developer. The depiction of buildings and architectural features is purely conceptualized and is based on artist's impression to illustrate the appearance of tower once it is completed. No warranty is given that the tower will comply to any degree of this artist's impression. Soft furnishing, furniture and gadgets are not part of the offering. While every reasonable care has been taken in providing the information in the brochure, company, its promoters, officers or its agents cannot be held responsible for any inaccuracies. Fixtures and furnishings, other interior shown including wall paneling and wall dressings shown in Computer Generated Image and photos are indicative only and constitute no legal offering.

MAR2021