





Aroha Goa: Dabolim, Central Goa

Located in central Goa, Aroha Goa gives you the best of both worlds that the state has to offer.

The fast paced and lively markets, restaurants, clubs, and beaches in the North, and the tranquil, relaxing cottages and secluded beaches in the South.

Other than being perfectly located in the centre of the state. Aroha Goa is only a 10 minute.

Other than being perfectly located in the centre of the state, Aroha Goa is only a 10 minute drive from the international airport, bringing you closer to the world outside.






PROXIMITY:

- 3 kms from Vasco
- 6.1 kms from Goa International Airport
- 22 kms from Old Goa
- 26 kms from Panjim
- 37 kms from Fort Aguada
- 36.6 kms from Calangute Beach
- 39.4 kms from Baga Beach
- 34.2 kms from Candolim Beach
- 23.3 kms from Colva Beach

Map not to scale



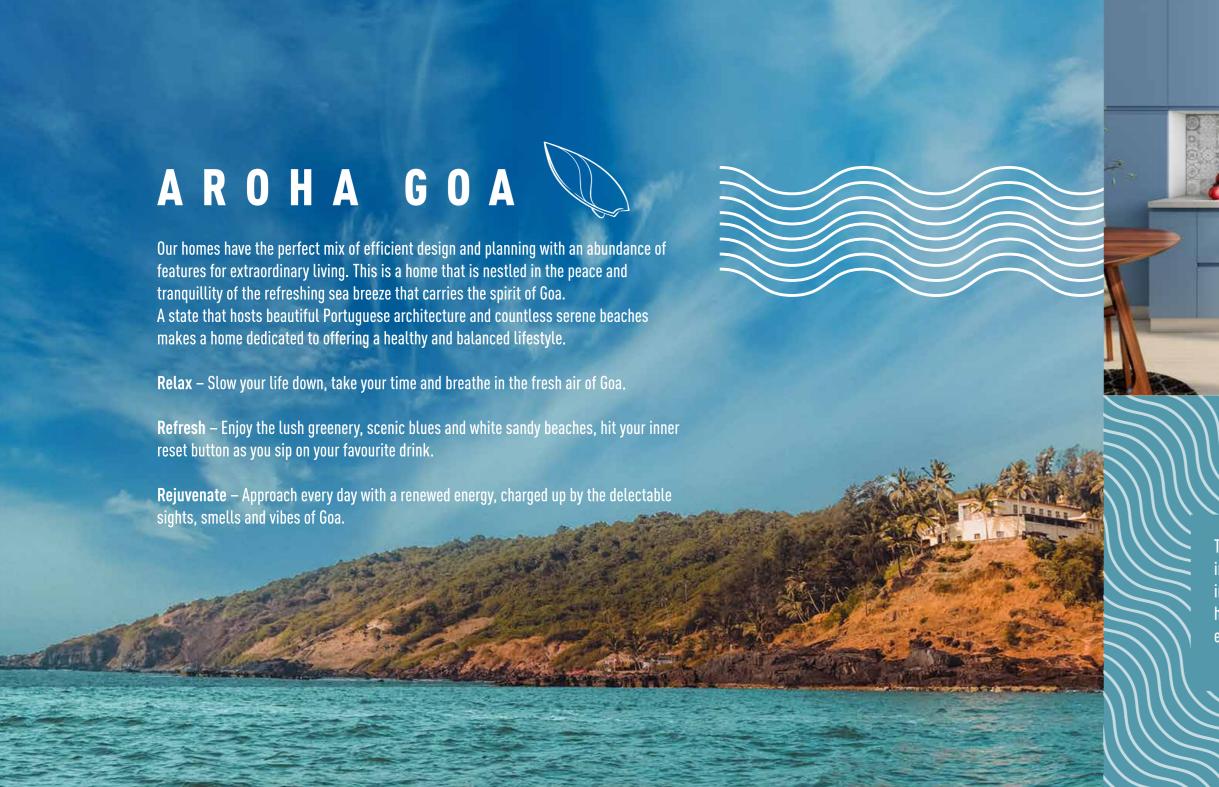

B U I L T W I T H A F F E C T I O N


The word Aroha translates to affection that reflects the quality and reliability of architecture at these homes. Leading global brands have been used for every fixture and fitting in these homes. Additionally, every single home in Aroha Goa comes equipped with a Panasonic modular kitchen, going the extra mile to make sure you have a delightful experience in your kitchen.


Tripvillas gives you the opportunity to rent out your home in Aroha Goa when you are away from it. Tripvillas have individual and pool renting options, ensuring that your home can bring you returns even when you aren't enjoying it yourself.

.......





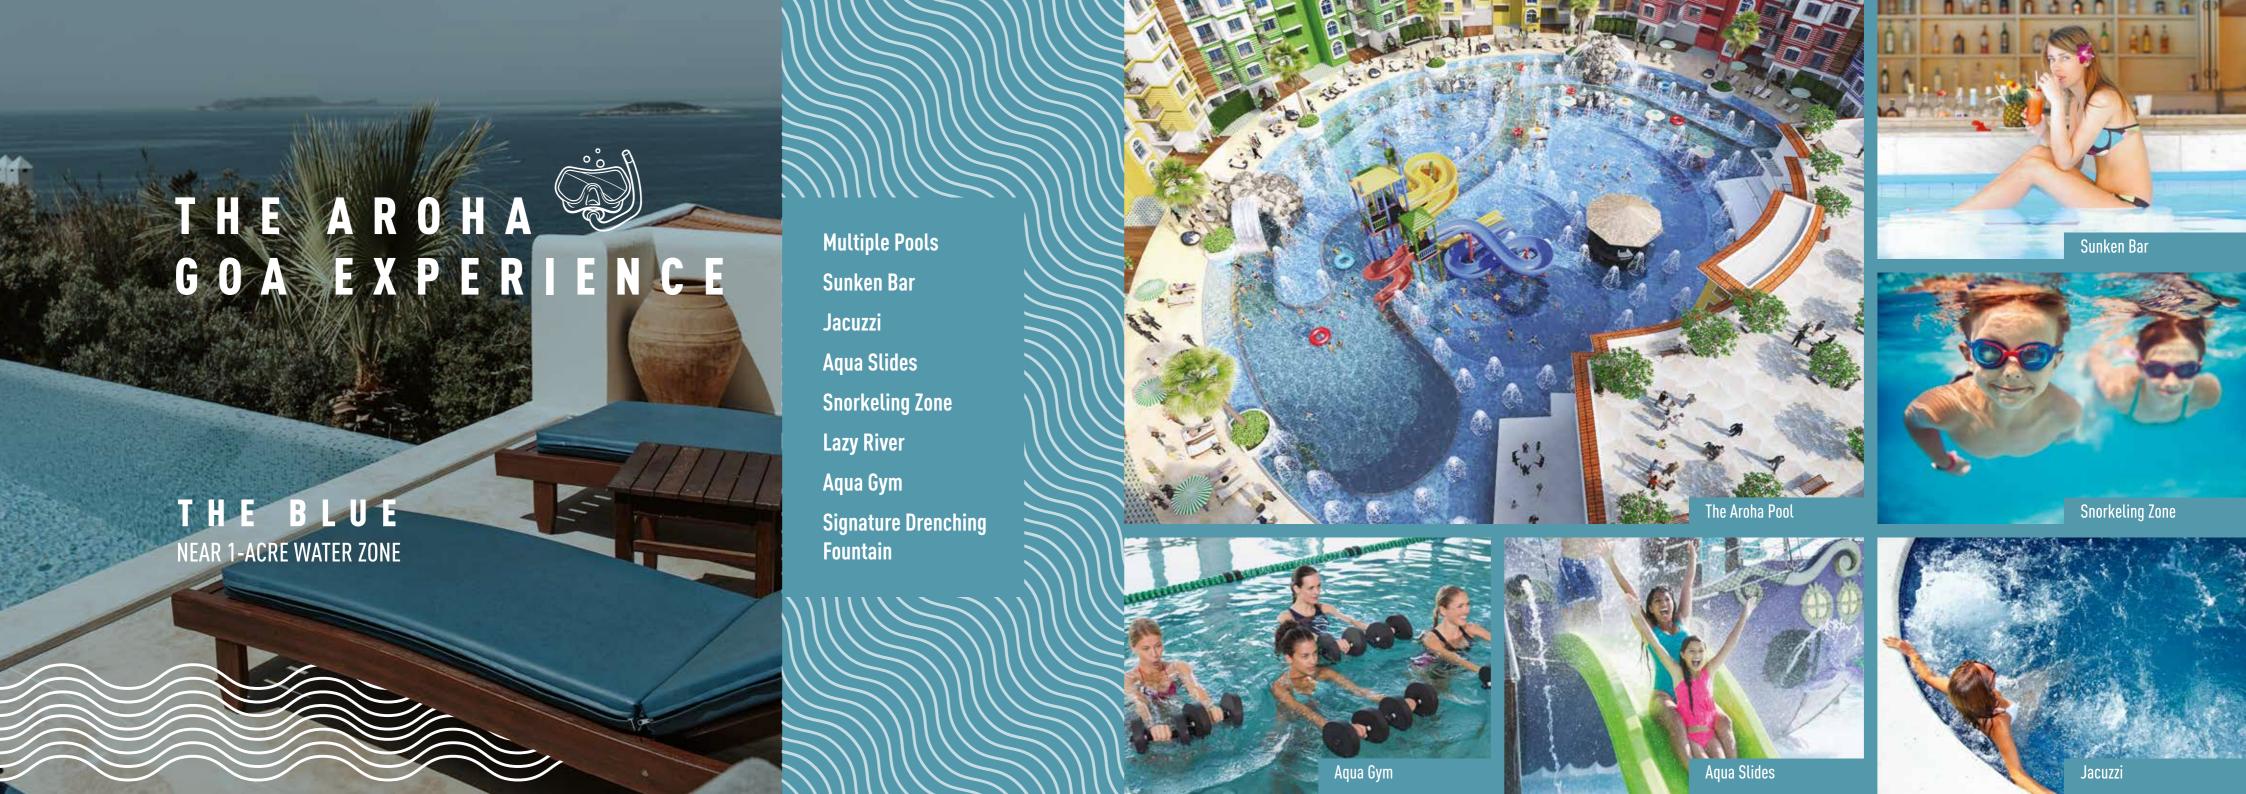

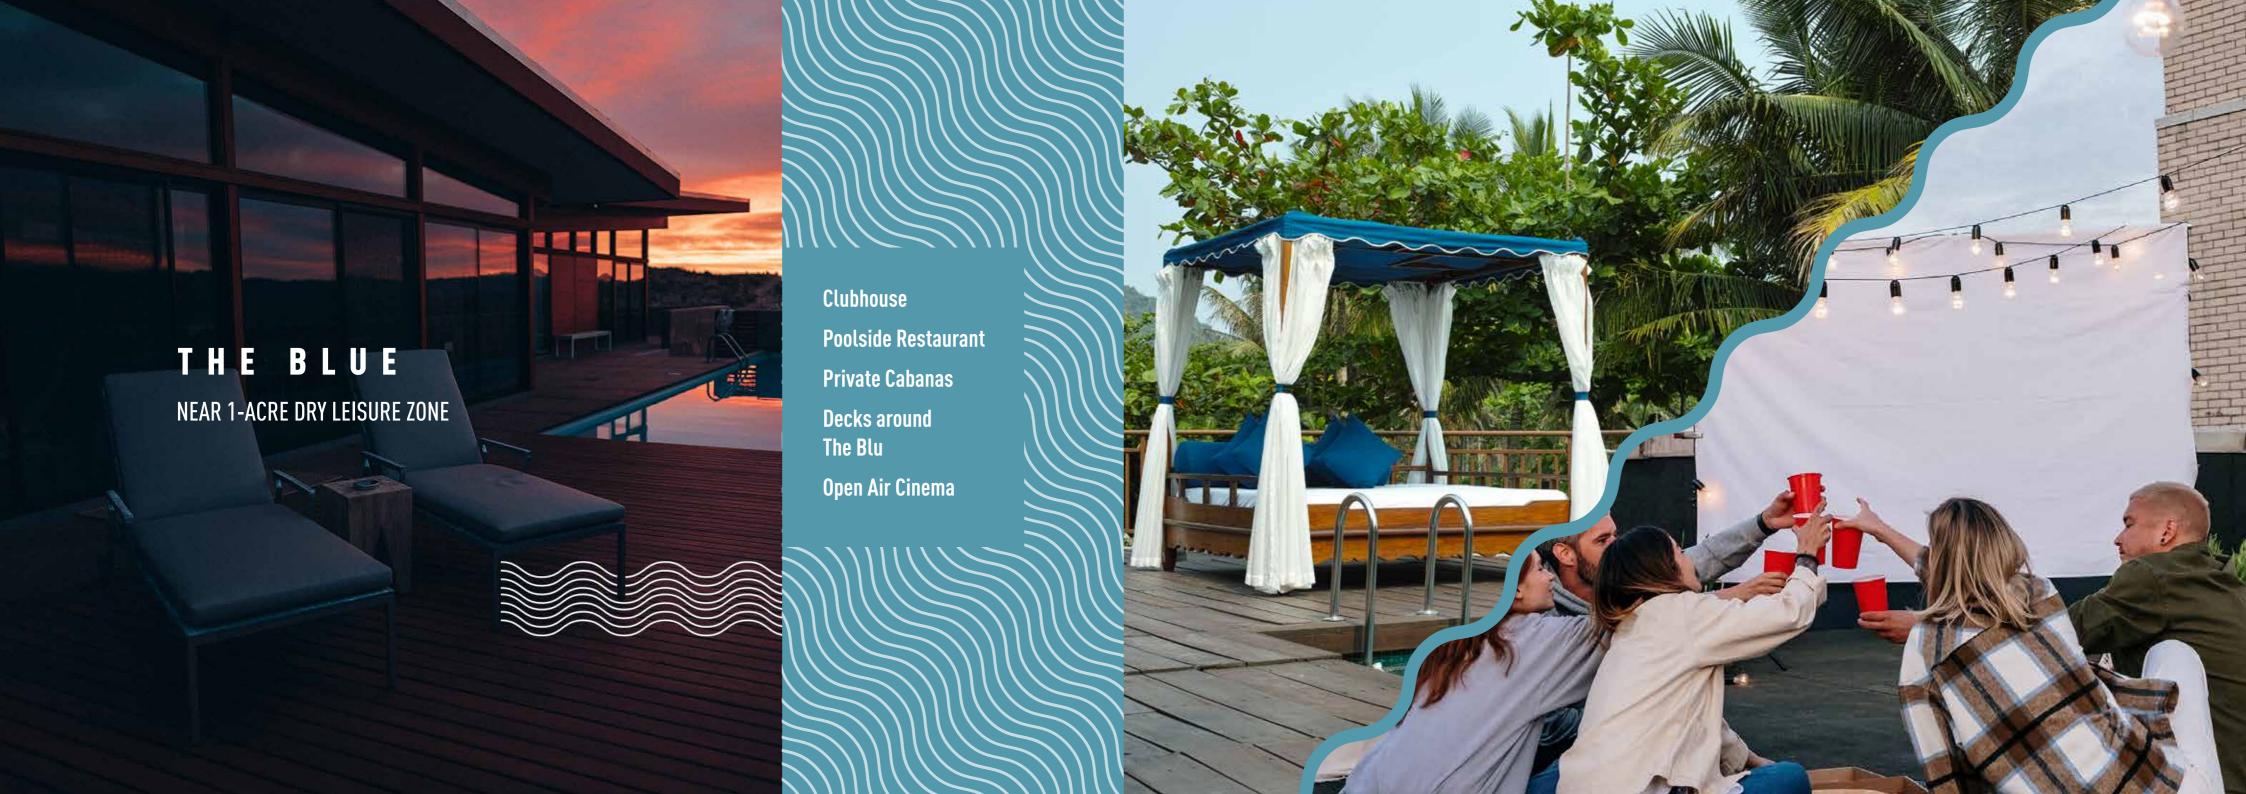





1 BHK | 2 BHK | 3 BHK | 3 BHK Large



Typical Carpet Area ~350 sq. ft.


Typical Usable Area ~385 sq. ft.

Typical Saleable Area ~540 sq. ft.

1 sq. ft. = 0.0929 sq. mt.

Furniture, fixtures or fittings shown in the floor plan are not standard and will not be provided in the apartment. Areas mentioned herein are approximate and shall vary based on selected apartment. Floor plans are in accordance with the latest approved sanctioned plan and are subject to changes mandated by government authorities and/or applicable laws from time to time.

1 BHK

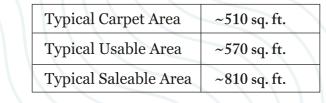

1 sq. ft. = 0.0929 sq. mt.





Typical Carpet Area	~735 sq.ft.
Typical Usable Area	~830 sq.ft.
Typical Saleable Area	~1140 sq.ft.

1 sq. ft. = 0.0929 sq. mt.

1 sq. ft. = 0.0929 sq. mt.

partment. Areas mentioned herein are approximate and shall vary based on selected apartment. Floor plans are in accordance with the latest approved sanctioned plan and are subject to changes mandated by government authorities and/or applicable laws from time to time.

3 BHK Large



A part of the Adora De Goa development

BY PROVIDENT, A PURAVANKARA COMPANY 1, SY.NO.198, ZUARI NAGAR, VIDHYANAGAR COLONY, CHICALIM, GOA 403726 For Bookings 86044-06044



RERA NO. PRGO07201071

Provident Housing Limited reserves the right to make changes to brands mentioned herein in case the brand (i) ceases production/manufacture/existence; and/or (ii) ceases its business operations as a consequence of which the relevant products aren't available; and/or (iii) inordinately delays the supply of products/materials which, in the opinion of Provident Housing Limited, may delay completion of the project; and/or (iv) causes quality changes which does not meet the quality standards of Provident Housing Limited; and/or (v) increases the purchase cost of its products/materials by 10% or more; in which case Provident Housing Limited shall install products of the alternate brands as detailed out in the Agreement of Sale.

The imagery used in the brochure is indicative of style only. The photographs of the interiors, surrouncing views and location may have been digitally enhanced or altered and do not represent actual or surrounding views, Standard fittings and finishes are subject to availability and vendor discretion. The images shown in the brochure are not standard and will not be provided as a part of an apartment. The information contained herein is believed to be true but not guaranteed. The colours of the buildings are indicative. This is a reference document intended only to provide generic information and does not constitute an offer or contract. For more details, please visit: https://rera.goa.gov.in