

GIVE YOUR **BUSINESS**
THE **NEW WINGS**
TO **FLY**.



G A U R S
RUNWAY
SUITES
Commercial Studio Apartments



G A U R
YAMUNA
CITY

A 101 HECTARES (250 ACRES)
INTEGRATED TOWNSHIP
ON YAMUNA EXPRESSWAY

NEAR UPCOMING NOIDA
INTERNATIONAL AIRPORT

RERA REGN. NO.: UPRERAPRJ351477 | www.up-rera.in

THE THRUST BEHIND NOIDA'S BOOST.

YEIDA stands for Yamuna Expressway Industrial Development Authority and today has the largest industrial landbank in the country which would see rapid development. The initial budget set for YEIDA was Rs. 12,500 crore approximately.

With an area of 2,689 sq km under its belt, it is the biggest industrial township project that covers connectivity, industrial development, and infrastructure development.

YEIDA also promises to develop smart villages along the 165 km stretch. It is one of the driving forces behind Noida's growth and development.



YEIDA's master plan of 2031 predicts rapid and extensive real estate development.

The travelling time between **AGRA & DELHI** that stretches 211 km has come down to 150 minutes & just 90 minutes from Greater Noida.

Yamuna Expressway is a **MOST MODERN INFRASTRUCTURE** development that connects Delhi/Noida/Gr. Noida with Western UP/Agra and Lucknow.

The U.P. government has declared Yamuna Expressway belt as an **ELECTRONICS MANUFACTURING ZONE**

It's a 165 km long 6-lane Expressway surrounded by **1,187 VILLAGES** comprising of **6 DISTRICTS**

The U.P. government has appointed Yamuna Expressway as the nodal agency of the project and YEIDA has already identified **5,000 HECTARES** for this purpose.

THE WORLD HAS CHECKED-IN AT NOIDA.

India's first city to have a **MOBILE OPEN EXCHANGE (MOX)**

WORLD TRADE CENTRE is investing **21 BILLION DOLLARS** spread across 42 acres

The biggest **PAYTM** campus spread across 10 acres to provide **15000** employments

PATANJALI'S **Rs. 6,000-CRORES** food park coming up in **455 ACRES.**

World's largest mobile factory set up by **SAMSUNG** in Noida

INFOSYS, India's second largest software firm to invest **Rs. 750 CRORES** in the first phase

NOIDA IS BOOMING WITH MORE MNC'S, START UP'S & PSU'S

VIVO, a leading mobile manufacturer has taken 169 acres of land and will invest **Rs. 3500 CRORES** creating **25,000 JOBS**

India's Biggest **SMARTPHONE MANUFACTURING HUB.**

India's Fourth Largest **IT-BPO DESTINATION.**



NOIDA IS CRUISING WITH EASE & ACCESSIBILITY.

AIRPORT'S EFFECT ON THE REGION. (1)

- Jewar will likely to serve as major logistics and travel hub for various manufacturing and export centers as soon as the airport becomes operational.
- Like other major infrastructure projects that benefit real estate markets, the Jewar Int. Airport, too, will change the property market dynamics in Noida and the adjoining areas making Jewar Int. Airport the biggest job creator.

EASTERN PERIPHERAL EXPRESSWAY: (2)

- a 135 km long, six-lane expressway intersects and passes through Yamuna Expressway.
- Eastern Peripheral Expressway is expected to divert more than 50,000 trucks away from Delhi and reduce air pollution in Delhi by 27%.
- It was inaugurated on 27 May 2018 by Prime Minister Narendra Modi.
- EPE to be connected with the airport.

THE METRO LINK: (3)

- A direct metro line to connect Jewar Airport with Delhi's Indira Gandhi International Airport.
- Greater Noida metro line will also intersect the proposed line.

THE RAPID RAIL LINK: (4)

- Rapid Rail Transit System (RRTS) will connect Sarai Kale Khan Bus transit and the airport.

WHY YAMUNA EXPRESSWAY

The Yamuna Expressway is a dream location for potential home buyers. Ever since the Noida International Airport has been given the green light, it has experienced a major boom in value. It is giving way to progress, employment and supreme convenience. To sum it all up, the Yamuna Expressway is where everything of essence is coming together to create the perfect framework for a harmonious life.



- 1) <https://www.hindustantimes.com/noida/noida-builders-entrepreneurs-upbeat-about-jewar-airport-nod/story-CDhKCx54fOYN50Y2euqmTN.html> - Hindustan Times - 23 Apr 2018
- 2) EPE Inauguration News: <https://www.indiatoday.in/education-today/gk-current-affairs/story/eastern-peripheral-expressway-inaugurated-by-pm-modi-is-likely-to-decrease-delhi-pollution-by-27-per-cent-1243728> India Today - 28.05.2018
- 3) Metro connectivity between IGI and Jewar- <https://indianexpress.com/article/cities/delhi/yamuna-authority-plan-elevated-road-rapid-rail-options-to-link-new-jewar-airport-5230849/> Indian Express 19.03.2019
- 4) <https://timesofindia.indiatimes.com/city/delhi/jewar-airport-to-have-2-train-links-with-delhi/articleshow/63888923.cms> Times of India 24.04.2018

Disclaimer:
All images including stock images, colours, pictures and accessories are indicative and used for illustrative purposes only. For the actual project details, please refer to the specifications mentioned in the subsequent pages of this brochure.

WHY AN AIRPORT IN JEWAR?

- The whole northern belt was dependent on IGI for flights. This will reduce travel time massively.
- Not only will IGI get some relaxation but also the people in neighbouring cities will have a new airport.
- According to PWC, the international airport at Jewar will handle 37 domestic & 31 international flights with around 10 crore passengers in the future.

YAMUNA DWAR - ENTRANCE TO GAUR YAMUNA CITY



16TH PARKVIEW



108 FEET LORD KRISHNA STATUE AND SHRI RADHA KRISHNA TEMPLE (UNDER CONSTRUCTION)



A 101 HECTARES (250 ACRES) INTEGRATED TOWNSHIP ON YAMUNA EXPRESSWAY

DESTINATION NEXT

Gaur Yamuna City (GYC) is an integrated township sprawled over a massive 101 hectares (250 acres). It is situated on the Yamuna Expressway, which is a 6 lane (extendable to 8 lanes), 165 km. long access-controlled highway connecting GYC to Noida, Greater Noida and Delhi. A well-planned highway with flyovers and interjections enabling clutter-free traffic. Proposed metro will further enhance its connectivity to the DMRC network.

Gaur Yamuna City is one of the biggest amalgamations of residential, commercial and retail outlets making it the talk of the town. With the basic civic infrastructure of the highest standards, it also possesses state-of-the-art amusement and recreational activities. The entire township is thoughtfully planned to give an exemplary experience. It offers Retail Shops, Apartments, Studio Apartments, Themed Villas, Plots, Sports and a lot more.

GYC GALLERIA (SHOPPING COMPLEX)



HIGHLIGHTS

- ★ APPROX. 36421 SQ. MTR. (9 ACRES) OF YAMUNA LAKE PARK WITH BOATING FACILITY.
- ★ MASTER PLANNING BY RSP, SINGAPORE.
- ★ APPROX. 3000 FLATS READY FOR POSSESSION IN 16TH PARKVIEW.
- ★ GYC GALLERIA CONVENIENT SHOPPING CENTER (OPENING SOON).
- ★ INDIA'S TALLEST STATUE OF LORD KRISHNA STANDING AT 108 FEET TALL ATOP A TEMPLE (UNDER CONSTRUCTION).
- ★ GAURS INTERNATIONAL SCHOOL (UNDER CONSTRUCTION).
- ★ 4 KM. ROAD INFRASTRUCTURE IN PLACE.
- ★ 4 VILLA PROJECTS UNDER DEVELOPMENT.
- ★ UNDER CONSTRUCTION NURSERY SCHOOL IN 16TH PARKVIEW.
- ★ RAIN WATER HARVESTING, SEWAGE TREATMENT PLANT AND SOLID WASTE MANAGEMENT SYSTEM.

EARMARKED FACILITY PLOTS

(AS PER MASTER PLAN)

- ★ PETROL PUMP
- ★ CULTURAL CITY CENTRE
- ★ MILK BOOTH & CONVENIENT SHOPS
- ★ NURSING HOMES / DISPENSARY
- ★ CRECHE & PLAY SCHOOL
- ★ COMMERCIAL BUILDINGS

EVENING COMES ALIVE AT YAMUNA LAKE



32ND PARKVIEW ENTRANCE GATE



16TH PARKVIEW



—INTRODUCING—



@



ULTIMATE SHOPPING FOR LEISURE.


The Hub at Gaur Runway Suites will offer a plethora of shopping, entertainment and luxury activities. Part of a 10.11 hectares (25 acres) commercial hub and spread across a considerable 1.09 hectares (2.71 acres), it has dedicated zones for retail, entertainment and recreation. With exquisite architecture and remarkable location, The Hub will offer best in class retail and shopping experience, thoughtful amenities and services. The Hub will provide a shopping experience like never before.

Situated at Gaur Yamuna City, which will be home to thousands of families on completion and will offer luxury villas , apartments, shopping complexes, lake with boating facilities, schools, play grounds, landscaped areas, petrol pumps, multi level car parking and health facilities; it is one of the most sought after investment destinations of Yamuna Expressway.

COMMERCIAL
RUNWAY
SUITES

Green Building Features: (The Hub)

1. Braille & Audio assistance Lifts
2. Low Flow Water Fixtures & Dual Flush Water Closet
3. Visitor Toilets
4. Differently abled Toilets
5. Parking for Differently abled
6. Use of High Reflectance material on roof surface
7. Electrical charging facility for vehicles
8. Energy efficient lighting
9. Energy Metering
10. Plantation of Drought tolerant / Native Plants and Trees
11. Rain Water Harvesting
12. Solid Waste Management
13. No Smoking common area premises
14. Glass - Energy efficient SGU with specific SHGC Value
15. Low VOC Interior Paints

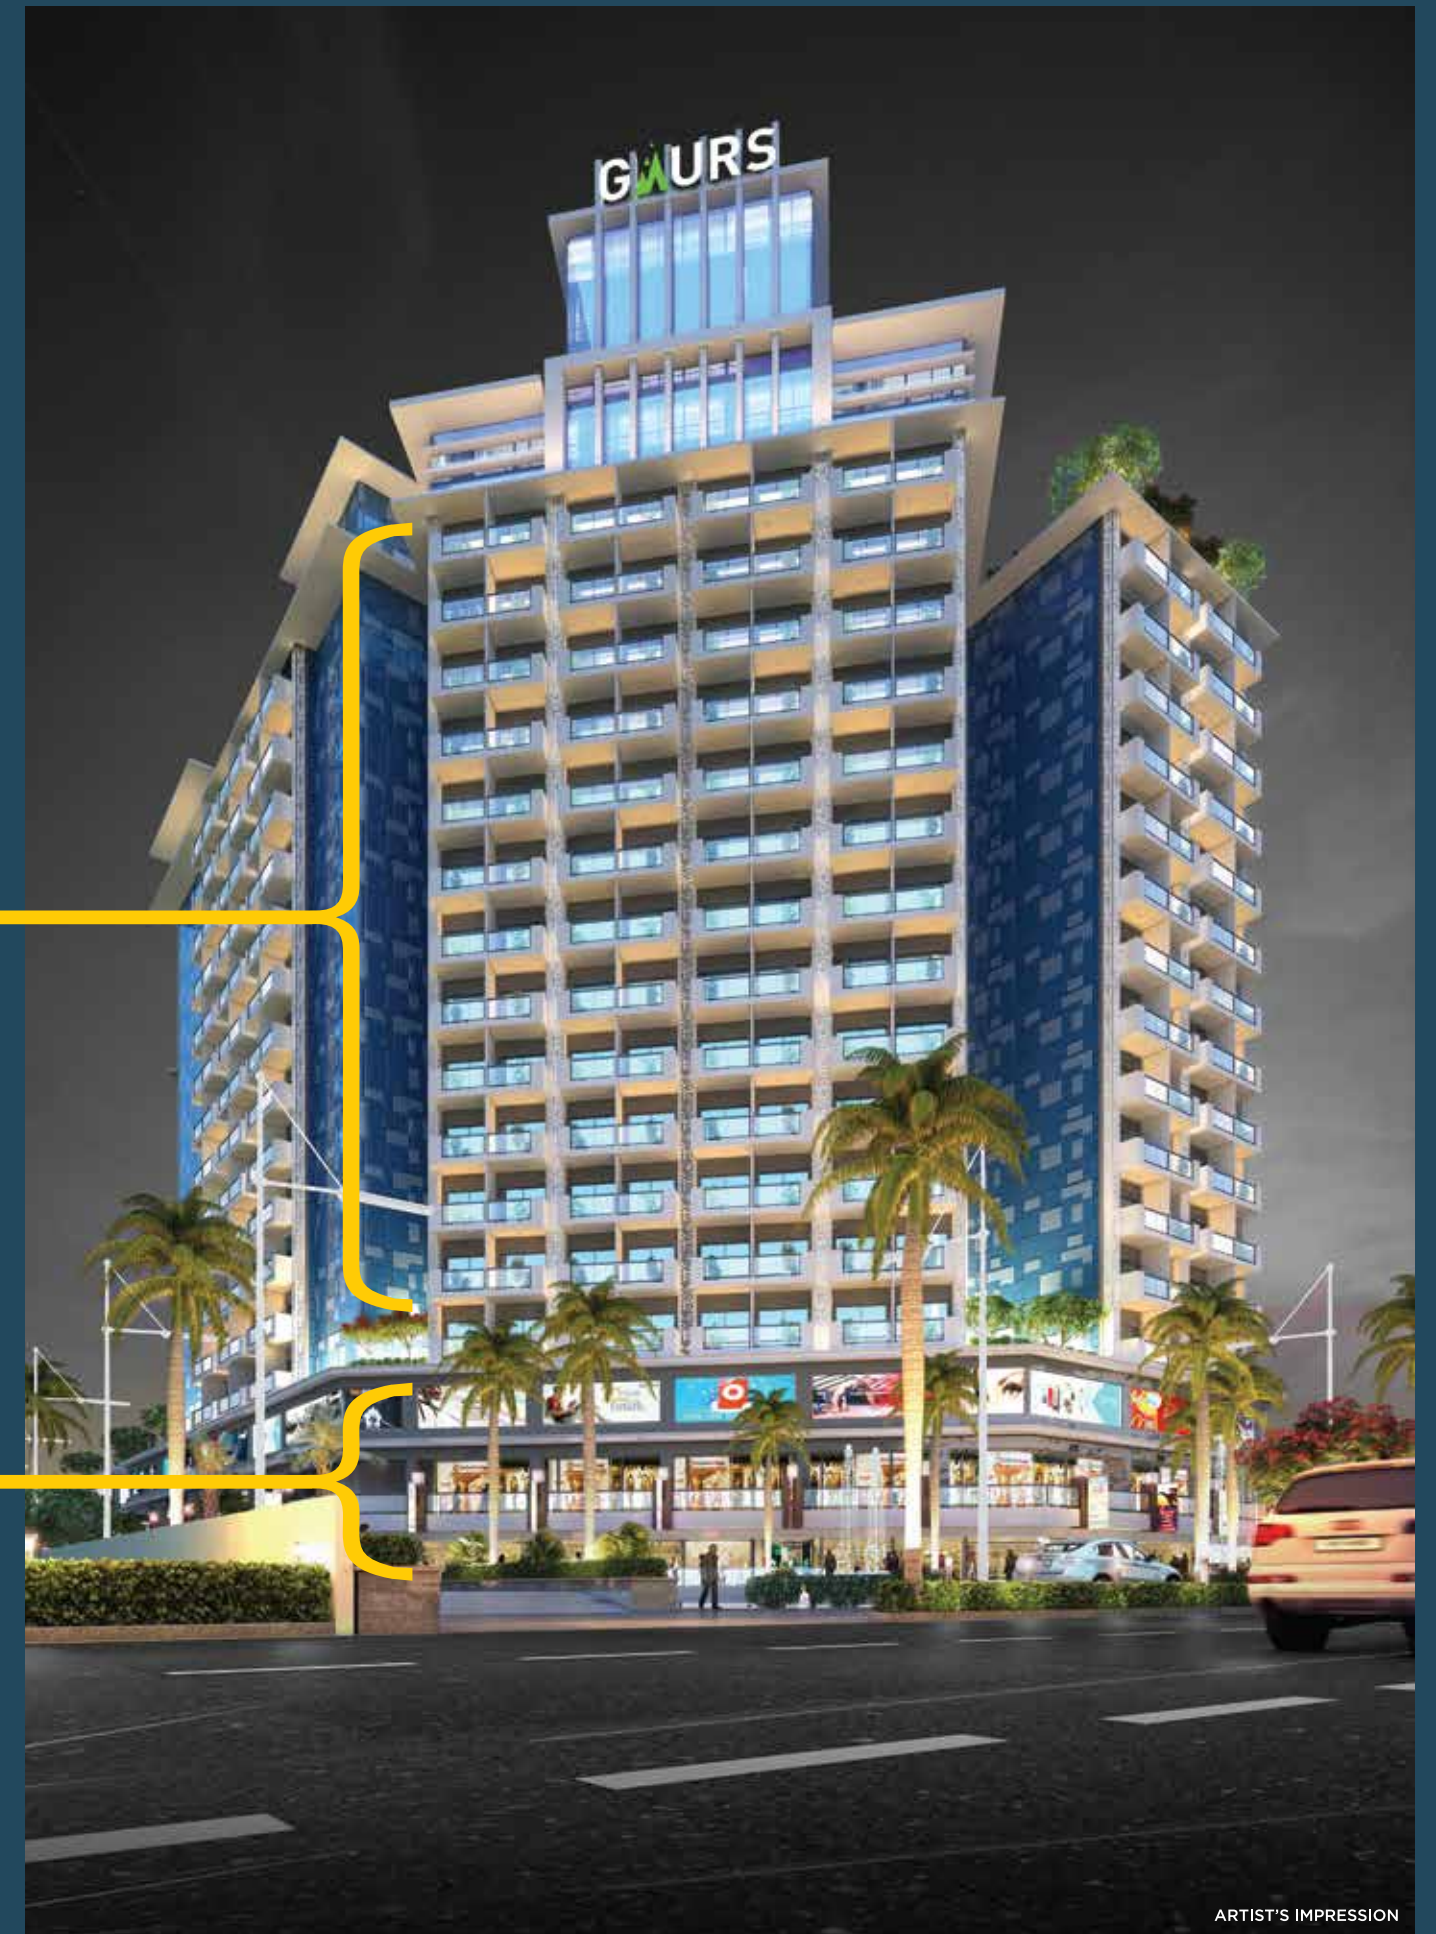

ARTIST'S IMPRESSION

Disclaimer:

All images including stock images, colours, pictures and accessories are indicative and used for illustrative purposes only. For the actual project details, please refer to the specifications mentioned in the subsequent pages of this brochure.

THE GATEWAY TO A GREAT SHOPPING EXPERIENCE



Sprawling over a wide expanse, The Hub will be a host to a plethora of necessary and luxury brand shops. Embellished with meticulous designs and state of the art infrastructure, it is the absolute embodiment of exorbitance. Embark into this world of happiness, the ultimate destination of a great shopping experience.



at
**GAURS
 RUNWAY**
 SUITES
 Commercial Studio Apartments

IDEAL FOR

- Retail Store
- Grocery Store
- Convenience Store
- Super Markets
- Fashion Store
- Garment Store
- Interiors Store
- Gift Store
- Boutiques
- Restaurants and Cafe
- Food Courts
- Salon and Spa
- Fun Zones
- Gaming Arcade
- Kids Play Area
- Electronic Store
- Mobile Store
and many more.



Disclaimer:
 All images including stock images, colours, pictures and accessories are indicative and used for illustrative purposes only. For the actual project details, please refer to the specifications mentioned in the subsequent pages of this brochure.

Disclaimer:
 All images including stock images, colours, pictures and accessories are indicative and used for illustrative purposes only. For the actual project details, please refer to the specifications mentioned in the subsequent pages of this brochure.

MASTER PLAN



LEGEND

- 1. YAMUNA DWAR
- 2. SANGAM DWAR
- 3. CAPITOL HILL GATE

- A. MASTER PLAN COMMERCIAL
 - RUNWAY SUITES
 - THE HUB
 - PETROL PUMP
 - MULTI LEVEL CAR PARKING
 - COMMERCIAL
- B. SCHOOL / INSTITUTIONAL
 - EDUCATIONAL PLOTS
- C. CONVENIENT / SECTOR SHOPPING
- D. DISPENSARY
 - NURSING HOME (NH)
- E. GYC GALLERIA


- GR-01. ECO PARK
 - LAKE YAMUNA
 - CHILDREN PARK
 - PICNIC SPOT
 - BOATING FACILITIES
 - FOOD COURT
 - LAKE PROMENADE & BIRD WATCHING
- GR-02. CULTURAL CITY CENTER
 - OPEN AIR THEATER
 - FOOD COURT
 - CHILDREN PLAY AREA
 - WATER BODY
 - CRICKET GROUND

- FACILITIES
 - RELIGIOUS PLOT
 - MILK BOOTH
 - CLUB FACILITIES



Gaurs Realtech Pvt. Ltd. Sub Lease Deed of:
 Part 1 Vide Book No-1, Voll No-13251, Page No-299 to 450, Registration / Document No-11798, Sub Registrar Sadar, Gautambudh Nagar, (U.P.) on 22-05-2013. Part 2 Vide Book No-1, Voll No-14222, Page No-85 to 134, Registration / Document No-24479, Sub Registrar Sadar, Gautambudh Nagar, (U.P.) on 05-10-2013. Part 3 Vide Book No-1, Voll No- 14828, Page No-227 to 282, Registration / Document No-781, Sub Registrar Sadar, Gautambudh Nagar, (U.P.) on 09-01-2014. Part 4 Vide Book No-16236, Page No-189 to 242, Registration / Document No.-20325, Sub Registrar Sadar, Gautambudh Nagar, (U.P.) on 27.06.2014. Part 5 Vide Book No-1 Voll No- 16526, Page No-107 to 162, Registration / Document No-25183, Sub Registrar Sadar, Gautambudh Nagar, (U.P.) on 31-07-2014. Project Approval No-16th Parkview: PLG/(BP)-29/40072/2017/27 Dated 15-11-2017, 2nd & 32nd Parkview: YEA/PLG/(BP)-62/19003/2016 Dated 31-03-2017, 3rd & 6th Parkview: YEA/PLG/(BP)-62/54470 Dated 10-04-2018, Gaurs Runway Suites: YEA/PLG/(BP)-96/79424 Dated 07-02-2019
 Map Sanctioned of Gaur Yamuna City Township Project, vide letter Ref. No. YEA/PLANNING/BO-62/19003/2016 Dated: 31/03/2017 by Yamuna Expressway Industrial Development Authority.
 All images, perspective, specifications, features, figures, are only indicative and not a legal offering. All project related sanctions any other statutory compliance can be seen in person at our office.
 1 sq. mtr.= 10,764 sq. ft. 1 acre=4047 sq. mtr. (approx.)

LOWER GROUND FLOOR PLAN*

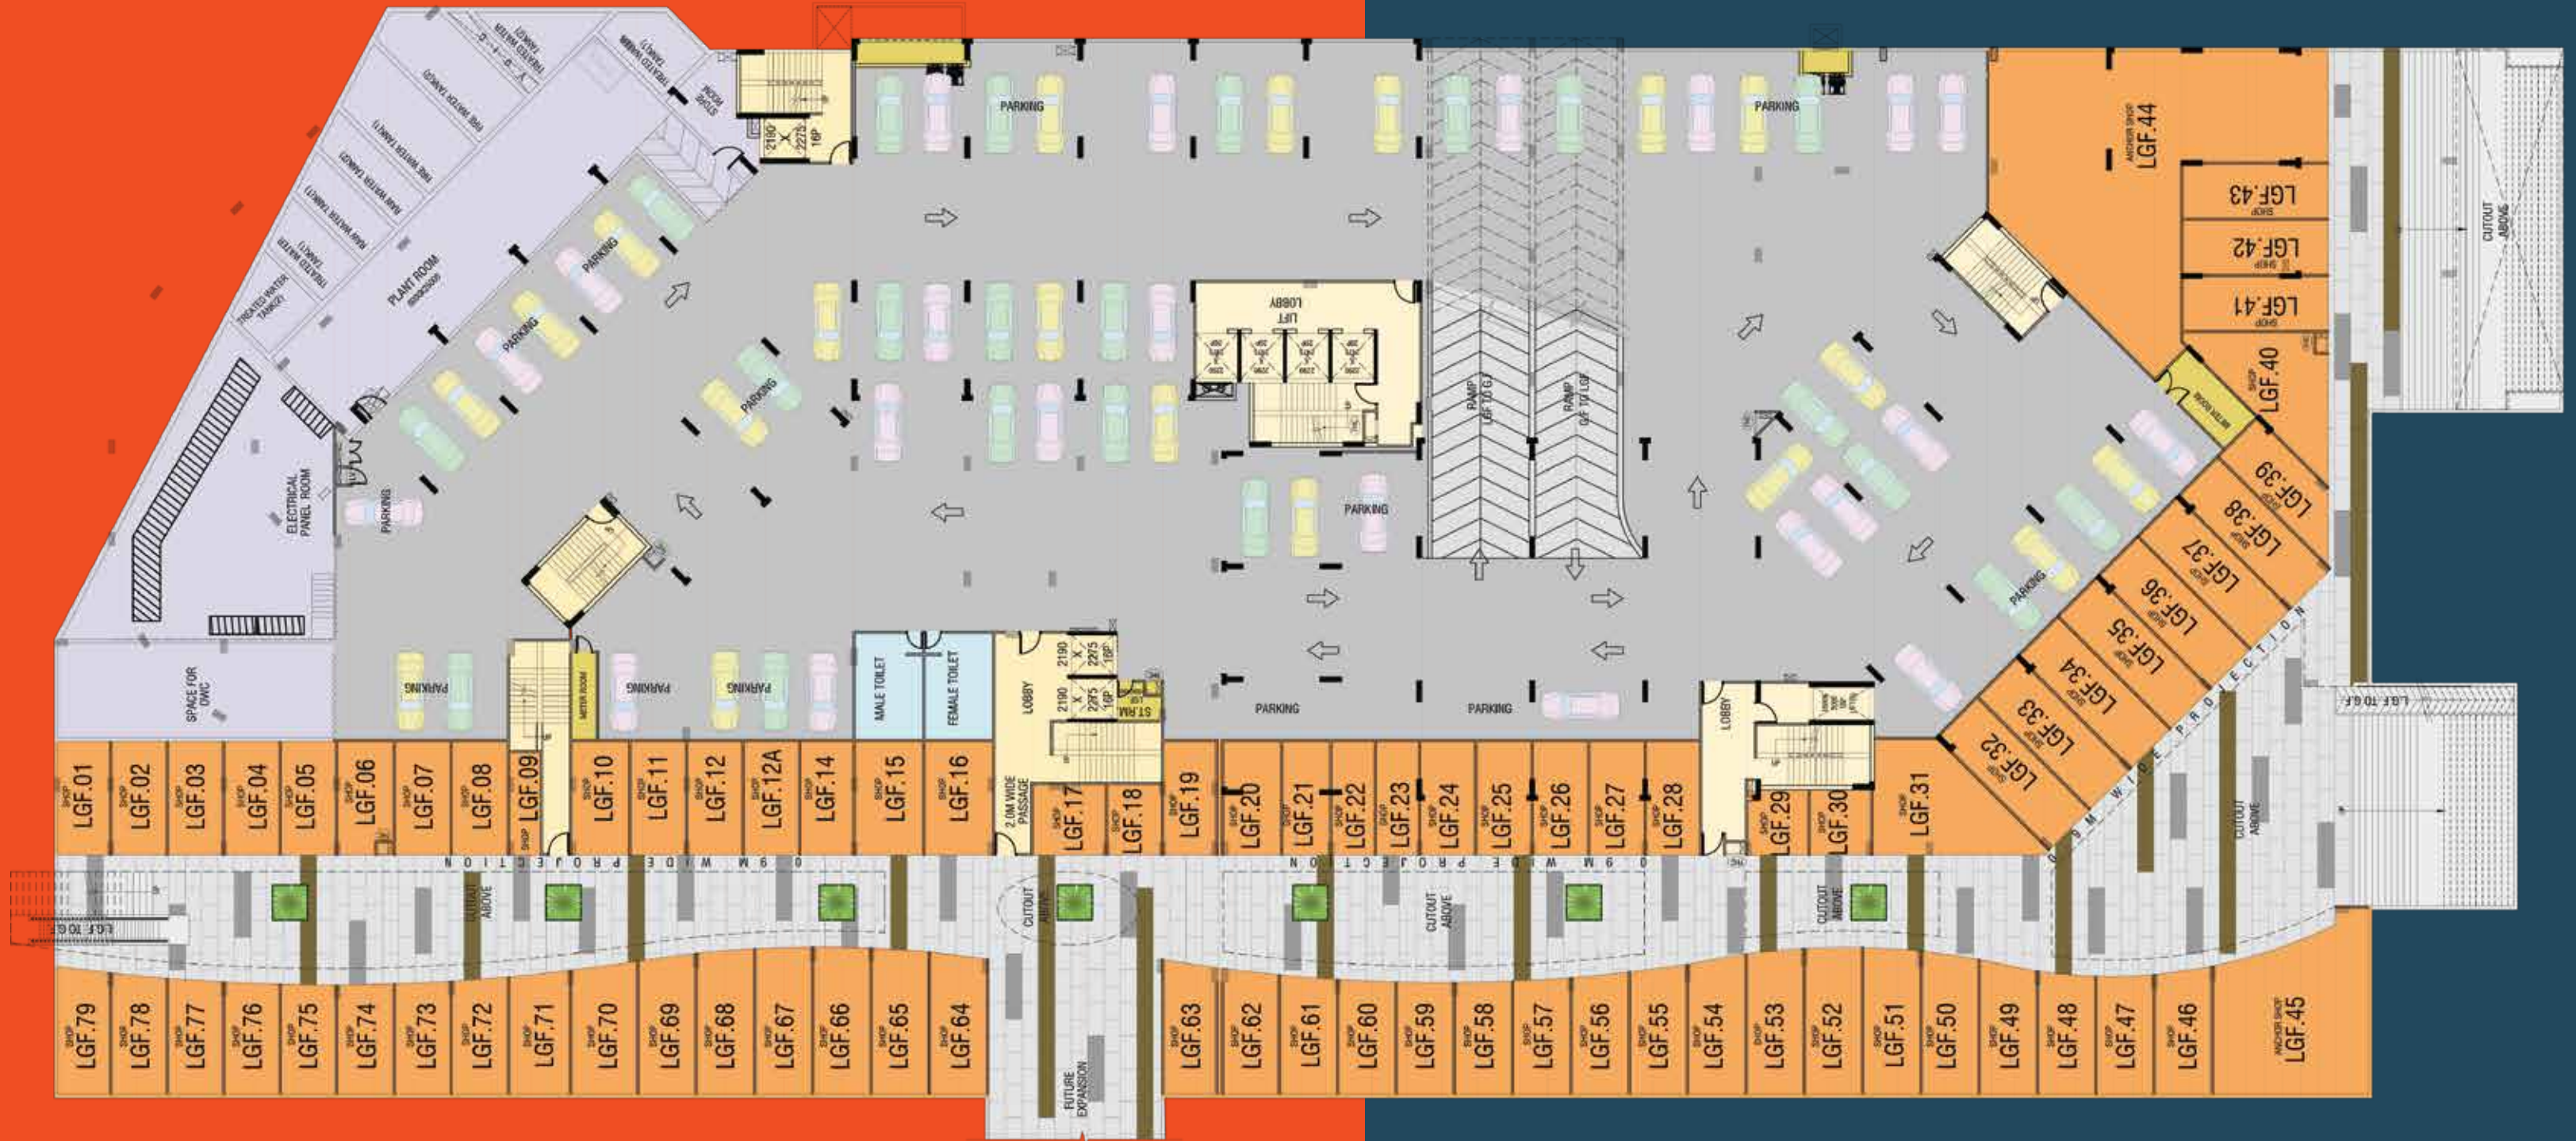

YAMUNA EXPRESSWAY

Gaurs Realtech Pvt. Ltd. Sub Lease Deed of:
 Part 1 Vide Book No-1, Voll No-13251, Page No-299 to 450, Registration / Document No-11798, Sub Registrar Sadar, Gautambudh Nagar, (U.P) on 22-05-2013. Part 2 Vide Book No-1, Voll No-14222, Page No-85 to 134, Registration / Document No-24479, Sub Registrar Sadar, Gautambudh Nagar, (U.P) on 05-10-2013. Part 3 Vide Book No-1, Voll No- 14828, Page No-227 to 282, Registration / Document No-781, Sub Registrar Sadar, Gautambudh Nagar, (U.P) on 09-01-2014. Part 4 Vide Book No-16236, Page No-189 to 242, Registration / Document No-20325, Sub Registrar Sadar, Gautambudh Nagar, (U.P) on 27.06.2014. Part 5 Vide Book No-1 Voll No- 16526, Page No-107 to 162, Registration / Document No-25183, Sub Registrar Sadar, Gautambudh Nagar, (U.P) on 31-07-2014. Project Approval No-16th Parkview: PLG/(BP)-29/40072/2017/27 Dated 15-11-2017, 2nd & 32nd Parkview: YEA/PLG/(BP)-62/19003/2016 Dated 31-03-2017, 3rd & 6th Parkview: YEA/PLG/(BP)-62/54470 Dated 10-04-2018, Gaurs Runway Suites: YEA/PLG/(BP)-96/79424 Dated 07-02-2019.
 Map Sanctioned of Gaur Yamuna City Township Project, vide letter Ref. No. Y.E.A/PLANNING/BO-62/19003/2016 Dated: 31/03/2017 by Yamuna Expressway Industrial Development Authority.
 All Images, perspective, specifications, features, figures, are only indicative and not a legal offering. All project related sanctions any other statutory compliance can be seen in person at our office.
 1 sq. mtr.= 10.764 sq. ft. 1 acre=4047 sq. mtr. (approx.)

GROUND FLOOR PLAN*



YAMUNA EXPRESSWAY



Gaurs Realtech Pvt. Ltd. Sub Lease Deed of:
 Part 1 Vide Book No-1, Voll No-13251, Page No-299 to 450, Registration / Document No-11798, Sub Registrar Sadar, Gautambudh Nagar, (U.P.) on 22-05-2013. Part 2 Vide Book No-1, Voll No-14222, Page No-85 to 134, Registration / Document No-24479, Sub Registrar Sadar, Gautambudh Nagar, (U.P.) on 05-10-2013. Part 3 Vide Book No-1, Voll No- 14828, Page No-227 to 282, Registration / Document No-781, Sub Registrar Sadar, Gautambudh Nagar, (U.P.) on 09-01-2014. Part 4 Vide Book No-16236, Page No-189 to 242, Registration / Document No.-20325, Sub Registrar Sadar, Gautambudh Nagar, (U.P.) on 27.06.2014. Part 5 Vide Book No-1 Voll No- 16526, Page No-107 to 162, Registration / Document No-25183, Sub Registrar Sadar, Gautambudh Nagar, (U.P.) on 31-07-2014. Project Approval No-16th Parkview: PLG/(BP)-29/40072/2017/27 Dated 15-11-2017, 2nd & 32nd Parkview: YEA/PLG/(BP)-62/19003/2016 Dated 31-03-2017, 3rd & 6th Parkview: YEA/PLG/(BP)-62/54470 Dated 10-04-2018, Gaurs Runway Suites: YEA/PLG/(BP)-96/79424 Dated 07-02-2019
 Map Sanctioned of Gaur Yamuna City Township Project, vide letter Ref. No. YEA/PLANNING/BO-62/19003/2016 Dated: 31/03/2017 by Yamuna Expressway Industrial Development Authority.
 All images, perspective, specifications, features, figures, are only indicative and not a legal offering. All project related sanctions any other statutory compliance can be seen in person at our office.
 1 sq. mtr.= 10.764 sq. ft. 1 acre=4047 sq. mtr. (approx.)

FIRST FLOOR PLAN*



YAMUNA EXPRESSWAY



Gaurs Realtech Pvt. Ltd. Sub Lease Deed of:
 Part 1 Vide Book No-1, Voll No-13251, Page No-299 to 450, Registration / Document No-11798, Sub Registrar Sadar, Gautambudh Nagar, (U.P.) on 22-05-2013. Part 2 Vide Book No-1, Voll No-14222, Page No-85 to 134, Registration / Document No-24479, Sub Registrar Sadar, Gautambudh Nagar, (U.P.) on 05-10-2013. Part 3 Vide Book No-1, Voll No-14828, Page No-227 to 282, Registration / Document No-781, Sub Registrar Sadar, Gautambudh Nagar, (U.P.) on 09-01-2014. Part 4 Vide Book No-16236, Page No-189 to 242, Registration / Document No-20325, Sub Registrar Sadar, Gautambudh Nagar, (U.P.) on 27-06-2014. Part 5 Vide Book No-1 Voll No- 16526, Page No-107 to 162, Registration / Document No-25183, Sub Registrar Sadar, Gautambudh Nagar, (U.P.) on 31-07-2014. Project Approval No-16th Parkview: PLG/(BP)-29/40072/2017/27 Dated 15-11-2017, 2nd & 32nd Parkview: YEA/PLG/(BP)-62/19003/2016 Dated 31-03-2017, 3rd & 6th Parkview: YEA/PLG/(BP)-62/54470 Dated 10-04-2018, Gaurs Runway Suites: YEA/PLG/(BP)-96/79424 Dated 07-02-2019
 Map Sanctioned of Gaur Yamuna City Township Project, vide letter Ref. No. YE A/PLANNING/BO-62/19003/2016 Dated: 31/03/2017 by Yamuna Expressway Industrial Development Authority.
 All images, perspective, specifications, features, figures, are only indicative and not a legal offering. All project related sanctions any other statutory compliance can be seen in person at our office.
 1 sq. mtr.= 10.764 sq. ft. 1 acre=4047 sq. mtr. (approx.)

SPECIFICATIONS



DETAILS OF THE HUB

- TOTAL NO. OF SHOPS 282 SHOPS & 2 KIOSK
- NO. OF FLOORS Lower Ground (Shopping Floor, Parking & Services).
Ground Floor (Shopping Floor, Restaurant, Suite Reception, Lobby Area & Parking).
First Floor (Shopping Floor & Parking)



VITAL PROJECT RELATED INFORMATION

- AIR CONDITIONING DX System of Air Conditioning for Shops, No Split AC / Window AC will be allowed in Retail Area.
- FLOOR TO FLOOR HEIGHT 4100 mm Height for Shops (LGF).
4000 mm Height for Shops (Ground & 1st Floor)
3800 mm Height for Parking (3rd Podium Floor)



LIFTS AND ESCALATORS

- SEPARATE LIFTS 2 No. Lifts & 1 Escalator for Shopping Area
- SEPARATE LIFTS 4 No. Passenger Lift & 2 Service Lift for Suite / Club and Fire Escape.
- SPECIFICATION OF LIFTS SS Finish from Inside and Outside



LOBBY AND COMMON AREAS

- FLOORING Granite Flooring / Vitrified Tile Flooring
- CEILING Exposed RCC with running Services
- PAINTING OBD Paints and Exposed Services.
- RAILING M.S Railing with S.S Hand Rails.
- ESCALATORS Total 1 Nos. Escalators for Upward Movement
- WALLS Plastered Walls with Vitrified Tile dado upto 4"-0" with Paint Above
- ELECTRICITY Common Area and Corridor Lighting
- FIRE FIGHTING As Per Fire NOC
- STAIRCASE Granite / Tile Flooring
- LIGHTING Tube Light / Ceiling Mounted LED Light Fixture



COMMON TOILETS - Male, Female Toilets on LGF, 1st Podium & 2nd Podium

- FLOORING Antiskid Tile Flooring
- PAINTING OBD Paints and Exposed Services.
- WALL CLADDING Tile Dado Upto 2400 mm ht.
- WC European WC
- CP FITTING Chrome Plated
- URINALS As Per Selection
- WASH BASIN As Per Selection



SHOPS

- FLOORING RCC Slab- Ready to receive any Flooring by Owner / Buyer.
- WALLS 75 mm thick Dry Wall Partition
- CEILING Exposed RCC Ceiling (No Finishing)
- DOORS M.S Rolling Shutters on opening fixed inside of the shop front.
- ELECTRICITY One DB as per required Load will be Provided Separate Meter for Power Backup Main Electrical Connections from NPCL Directly by Buyer.
- FIRE FIGHTING As Per Fire NOC



BASEMENT AREA

- ROAD AND PARKING LIGHTING VDF Trimix Concrete Flooring
Tube Light / Ceiling Mounted LED Light Fixture
- COMMON PARKING RAMP As Per Drawings
Trimix Concrete Flooring
- FIRE FIGHTING As Per Norms



LANDSCAPING

- HARD LANDSCAPE Tiles / Trimix Concrete / Pavers / Kerb Stone / Chequered Tiles.
- SOFT LANDSCAPE Natural Grass / Artificial Grass Pad / Shrubs / Plants / Trees.
- LIGHTING As Per Design



ESS AND DG (MAX. CAPACITY)

- DG SET As per Load Requirement
- TRANSFORMER As Per Load Requirement
Multi-point Electrical Connection Directly from NPCL by the Buyer.



STP

- CAPACITY (IN BASEMENT / LGF) As Per Requirement

*DETAILS OF FLOOR		
AS PER BROCHURE	AS PER SANCTION	AS PER RERA
1st Floor	2nd Podium	1st Floor
Ground Floor	1st Podium	Ground Floor
Lower Ground Floor	Basement Floor Plan	Basement Floor

SUCCESS FOUNDED ON TRUST

Ever since its inception in the year 1995, Gaur's has been revered as an icon of excellence in the world of real estate. With a burgeoning list of residential projects that encompass high end apartments to highly affordable accommodations occupied by thousands of happy families, Gaur's stress on customer's trust has become the winning mantra.

The pointed, unerring focus on creating a better tomorrow has been the driving force at Gaur's. It is our foresight, eye for perfect locations and excellence in execution that has earned us a much-deserved success throughout our long journey. And armed with the confidence and verve to enrich lives, one can safely say that the future belongs to Gaur's.

- CNBC AWAAZ REAL ESTATE AWARDS 2018-19**
BEST RESIDENTIAL PROJECT AFFORDABLE SEGMENT - NORTH ZONE
- GAUR CITY-2
- PMAY EMPOWERING INDIA AWARDS 2019**
THE MOST WELL PLANNED UPCOMING PROJECT IN EWS CATEGORY
- GAURS SIDDHARTHAM
- TIMES BUSINESS AWARDS 2019**
BEST REAL ESTATE DEVELOPER OF THE YEAR
- GAURSONS INDIA
- CNBC AWAAZ REAL ESTATE AWARDS 2017-18**
BEST RESIDENTIAL PROJECT AFFORDABLE SEGMENT - NATIONAL
- GAUR CASCADES
- CNBC AWAAZ REAL ESTATE AWARDS 2017-18**
BEST RESIDENTIAL PROJECT AFFORDABLE SEGMENT - NORTH INDIA
- GAUR CASCADES
- NDTV PROPERTY AWARDS 2016-17**
BUDGET APARTMENT PROJECT OF THE YEAR (2017) TIER 1 CITIES
- GAUR CASCADES
- NDTV PROPERTY AWARDS 2016-17**
BEST TOWNSHIP PROJECT
- GAUR CITY
- CNBC AWAAZ REAL ESTATE AWARDS 2016-17**
BEST TOWNSHIP PROJECT
- GAUR CITY
- NDTV PROPERTY AWARDS 2015**
BEST EXECUTION-TRACK RECORD
- GAUR CITY

ONGOING RERA REGISTERED COMMERCIAL PROJECTS

- Gaur City Center, Gr. Noida (West)
UPRERAPRJ4780
- Gaur City Mall, Gr. Noida (West)
UPRERAPRJ6934
- GYC Galleria, Gaur Yamuna City
UPRERAPRJ4602

DELIVERED COMMERCIAL PROJECTS

- Gaur Central Mall, RDC, Rajnagar, Ghaziabad
- Gaur High Street (Rajnagar Extn.), Ghaziabad
- Gaur Gravity, Ghaziabad
- Gaur Square, Govindpuram, Ghaziabad
- Gaur City Plaza-Gaur City, Gr. Noida (West)
- Gaur Biz Park, Indirapuram
- Gaur City Galleria, Gr. Noida (West)
- Gaur City Arcade, Gr. Noida (West)

GAURS INTERNATIONAL SCHOOL

- Gaur City-2, Greater Noida (West)
- Gaur Yamuna City, Yamuna Expressway
- Gaur Siddhartham, Siddharth Vihar

24+ YEARS OF UNFALTERING COMMITMENT	45+ SUCCESSFULLY DELIVERED PROJECTS	20000+ UNITS UNDER DEVELOPMENT	25000+ POSSESSIONS GIVEN (2014-2018)	40000+ DELIVERED UNITS	100000+ HAPPY CUSTOMERS	5100000+ SQUARE METER AREA DEVELOPED
---	---	--	--	----------------------------------	-----------------------------------	--

GAURS
RUNWAY
 SUITES
 Commercial Studio Apartments



Location Map

Map not to scale

RERA REGN. NO.:
UPRERAPRJ351477
www.up-rera.in

FOR SALES
 ENQUIRY CALL:



SITE OFFICE:
SEC-19, SPORTS CITY EAST,
YAMUNA EXPRESSWAY,
DISTT. GAUTAM BUDDH NAGAR (U.P.)

CORPORATE OFFICE:
GAUR BIZ PARK, PLOT NO-1, ABHAY KHAND II,
INDIRAPURAM GHAZIABAD - 201014

LOAN AVAILABLE FROM




CONSTRUCTION
 FINANCE PARTNER



www.gaursonsindia.com



www.gaursonsindia.com

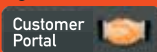

Payment Gateway for existing customers



www.facebook.com/GaursonsIndiaPrivateLimited



www.twitter.com/gaursons_india

Download the Gaursons Mobile App



AFTER SALES CUSTOMER CARE 86044-06044