# SOBHA ARAINA

In Partnership With




GOLF RESORT & RESIDENCES

## Estd. 19 95



#### PASSION. INKED WITH PERFECTION.

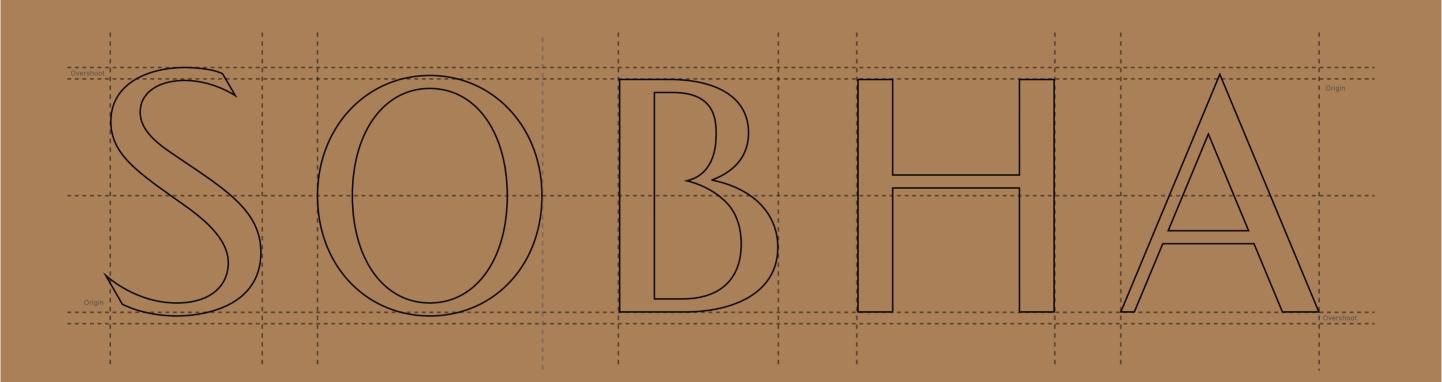


SOBHA has crafted over 548 iconic projects in the residential, commercial and contractual spaces spread over 136.68 million sq. ft. (12.69 Sq. m.) by paying minute attention to detail – in systems, processes, and design. With a steadfast approach to deliver impeccable quality, SOBHA performs 1,456 quality checks before handover.

29 Years of Passion at Work

Over 230
Prestigious Awards

Strong Workforce 14,000+ Employees National Footprint 27 Cities in 14 States



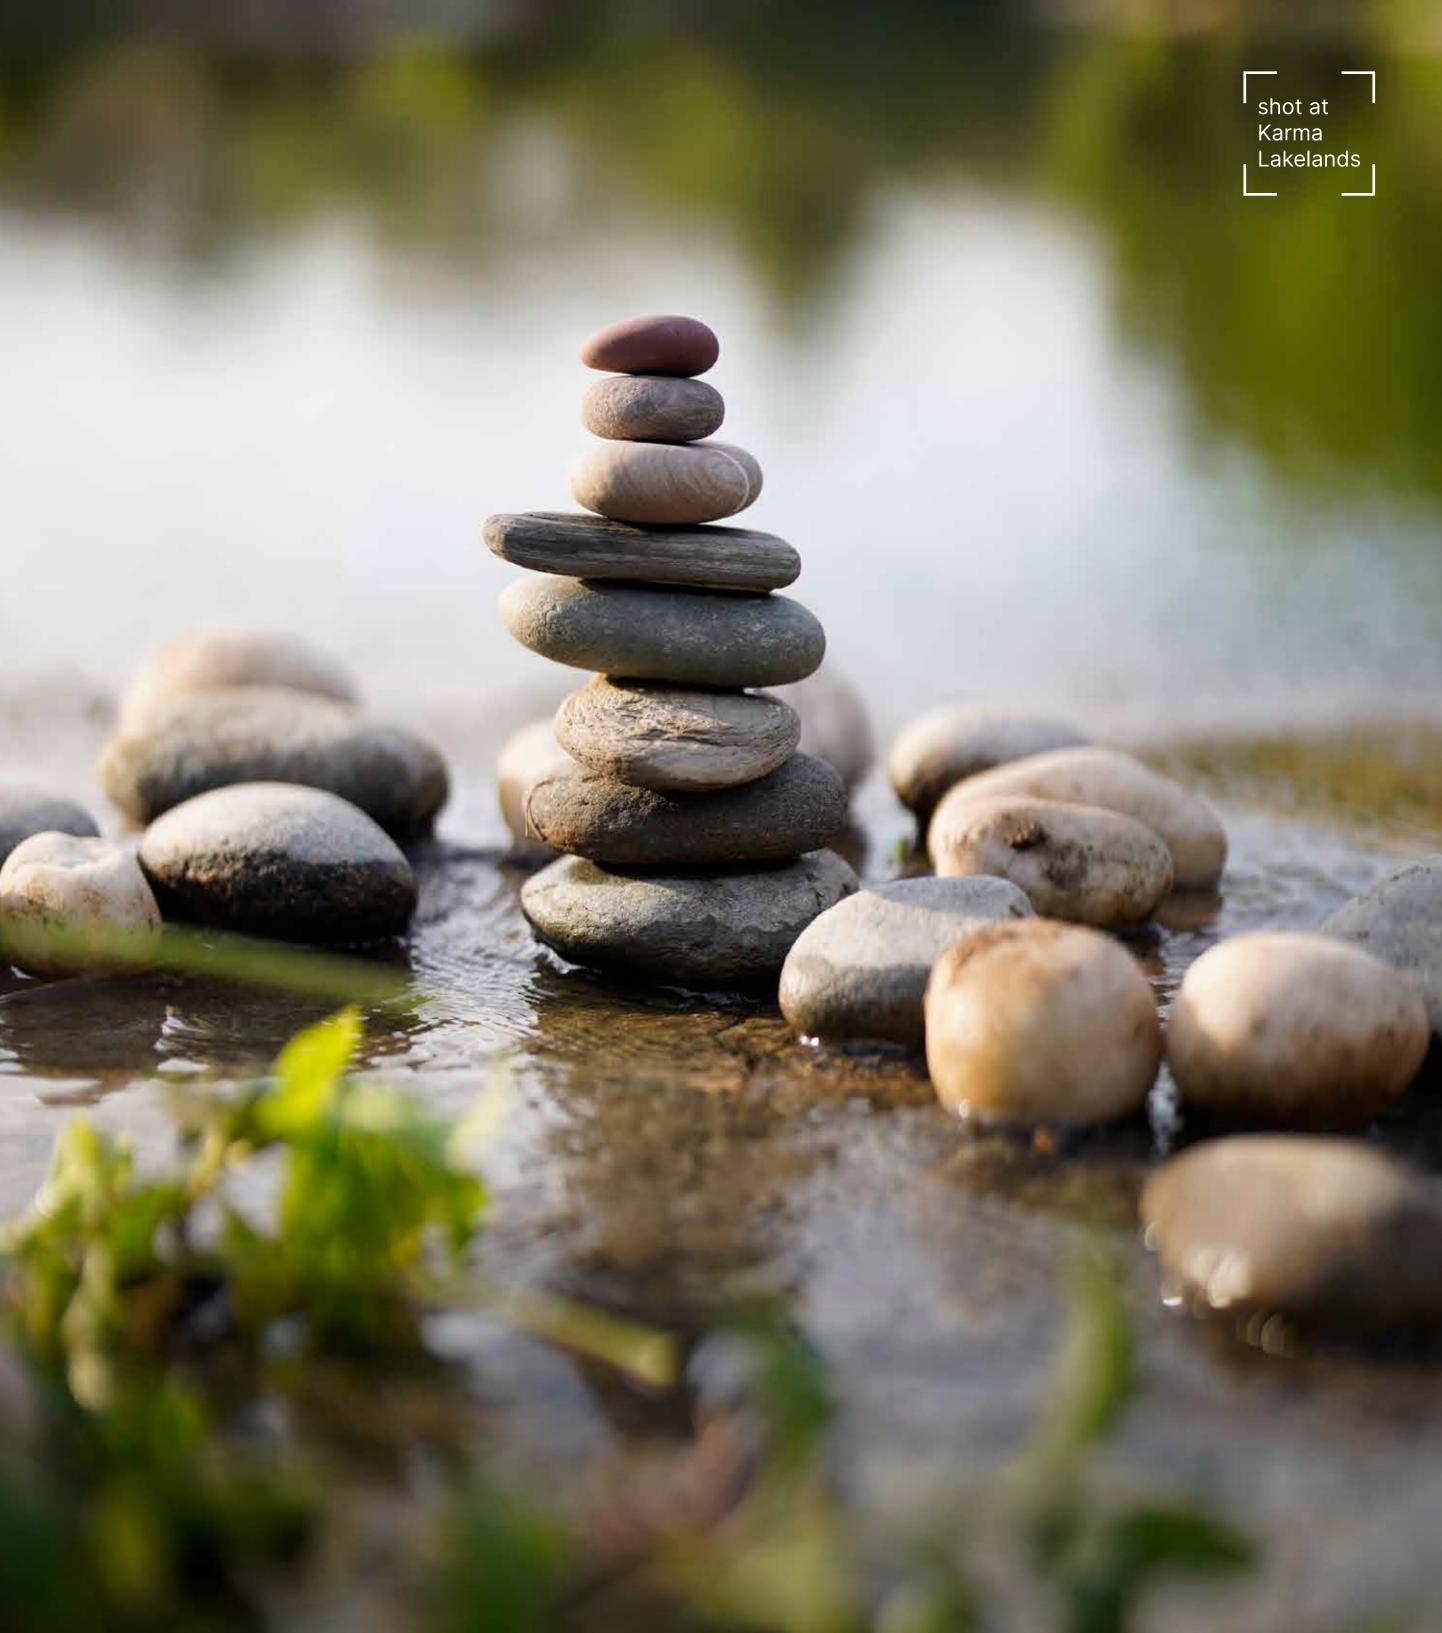

## PURSUIT OF PERFECTION

Two visionaries, SOBHA and Karma Lakelands come together in the ultimate ode to perfection, where urban sophistication fuses with nature's abundance, in an eco-luxe address for the select few.

This masterpiece is crafted by a deep-rooted passion for extraordinary experiences, where each element is imagined and crafted, in accordance with Nature's Pursuit of Perfection.


## SOBHA ARANYA

Breathe in the beauty of nature in the blissful SOBHA Aranya
- a home imbibing the essence of a delicate balance.
A seamless fusion of quality craftsmanship and nature's intricate design, with stunning views of a verdant forestscape
and an award-winning golf course.



#### WELCOME TO GREEN SUBURBIA

SOBHA Aranya is located in Sector 80, Gurugram, as a gateway to both current and future developments in the Delhi NCR region. The proximity to the Dwarka Expressway has reduced commute time to Delhi and the IGI Airport via a signal-free drive.

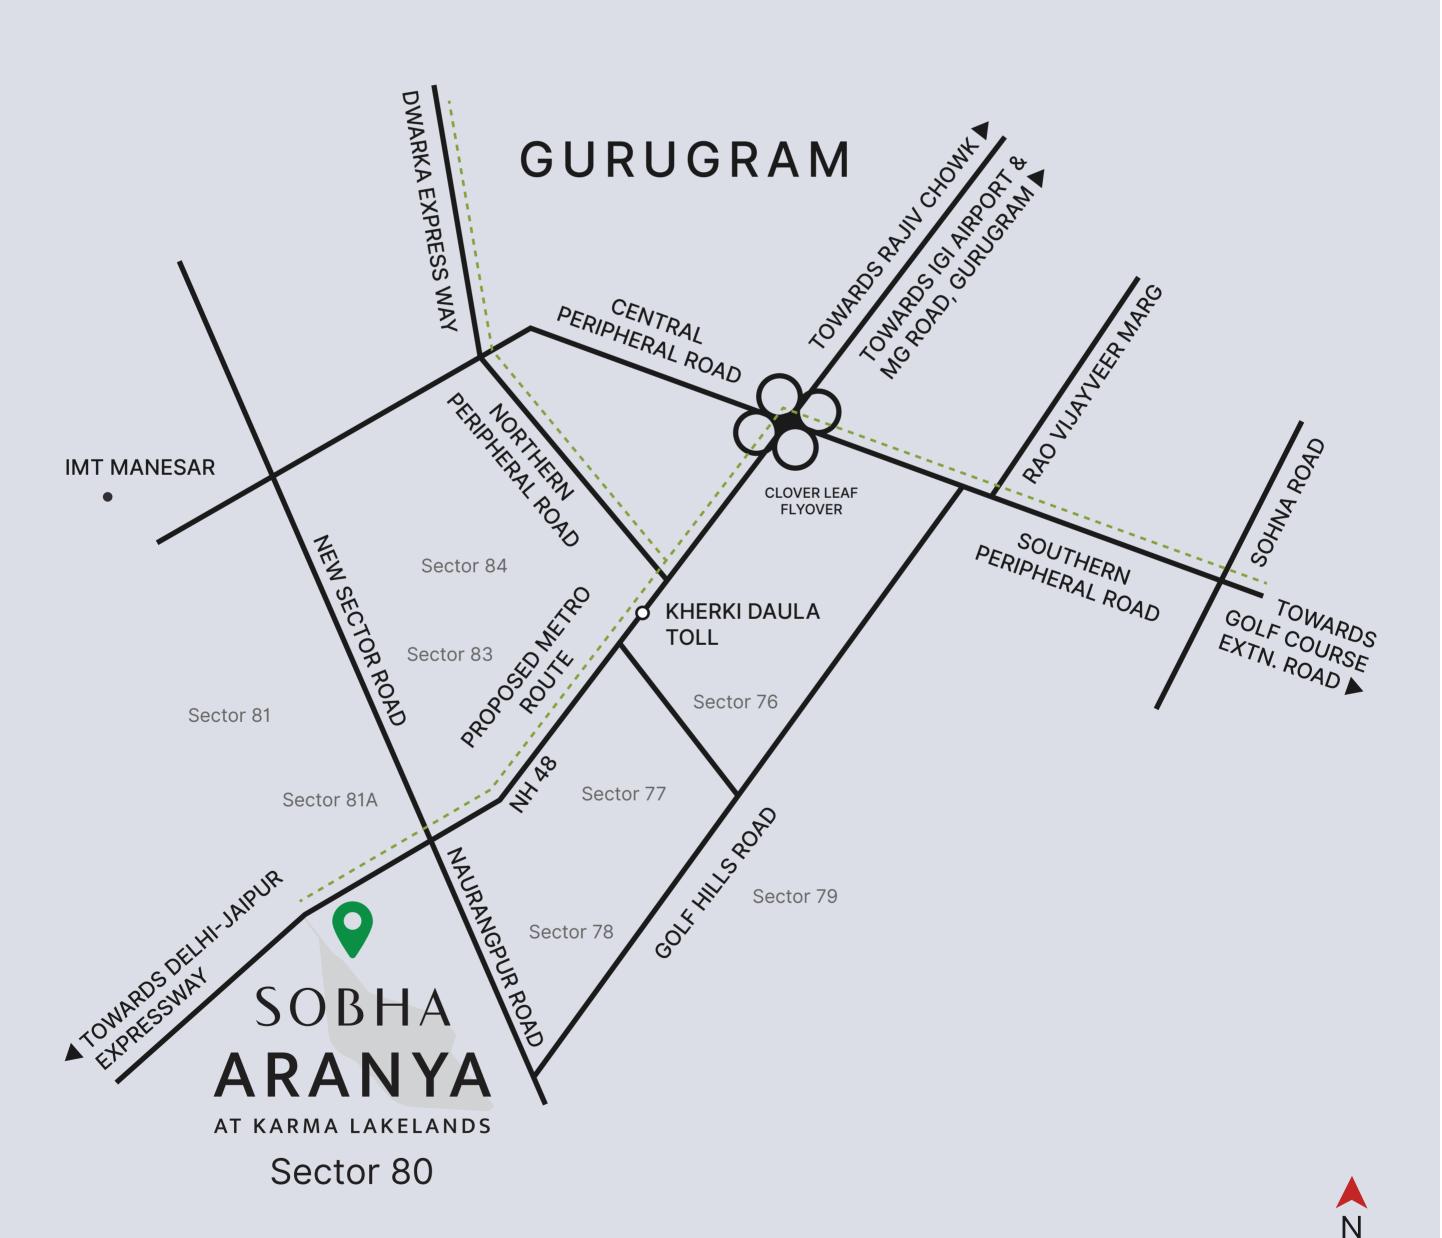


Map not to scale

#### THE EASE OF CONVENIENCE

Life is seamless when all conveniences are in the vicinity.

SOBHA Aranya is in proximity to reputed schools, hospitals, industrial and commercial hubs, shopping malls and key locales in the city.

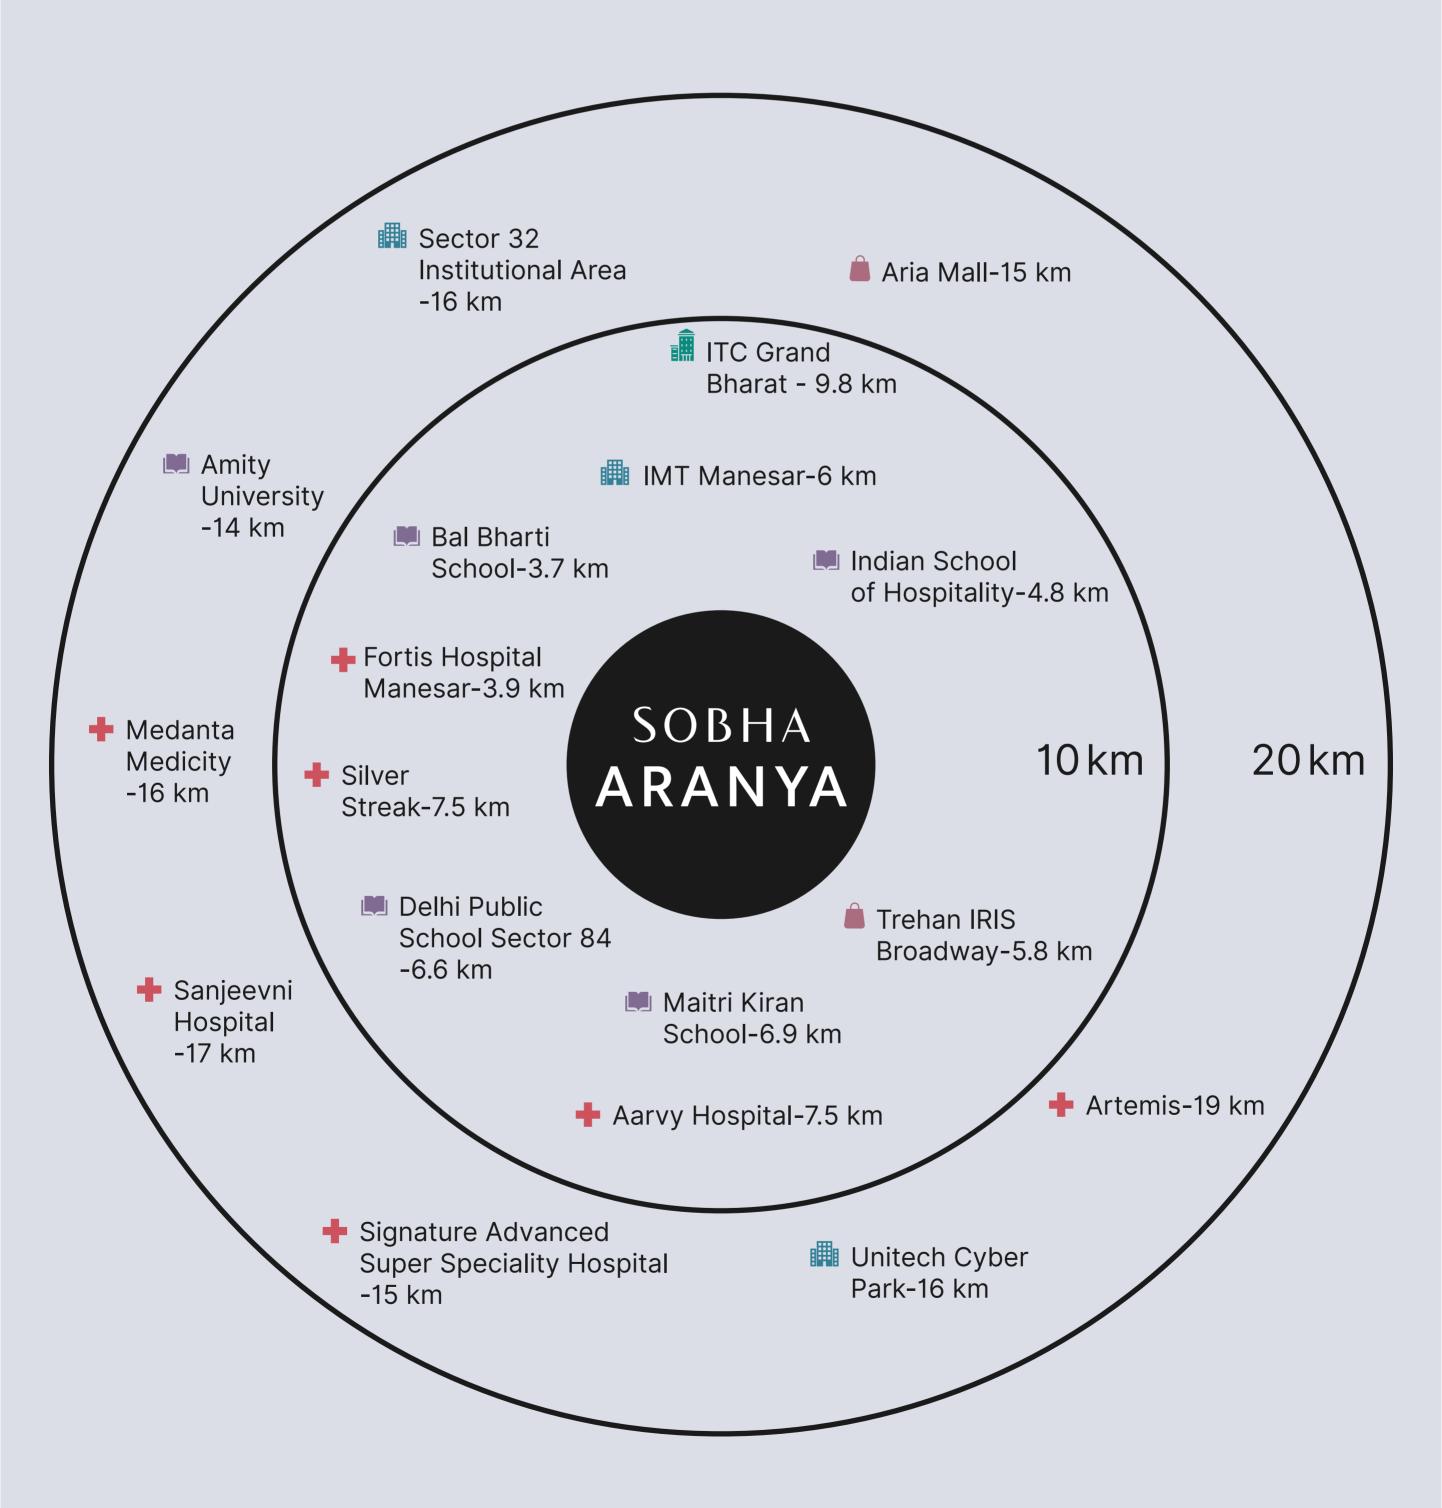

<sup>\*</sup> Represents distance only. Actual directions may vary.



Disclaimer: The illustration above is for representative purpose only & its contents do not constitute a commitment by the developers of Karma Lakelands & any claims arising out of it. The Promoters/Architects reserve the rights to add/delete/modify any details mentioned & they are subject to change without any prior notice.

GATE 2 TOWARDS NH 48→

# MASTERFULLY CRAFTED LIKE NATURE'S PERFECTION.



- Over 85% of open spaces and a large central space designed to house recreational amenities and community gathering spaces with an eco-conscious clubhouse.
- The peripheral vehicular driveway cuts off the traffic ensuring uninterrupted movement and a safe amenities zone.
- The project includes several sustainable features like solar panels, rainwater collection pond, OWC among others.



# ASTERFULLY CRAFTED KE NATURE'S PERFECTION





- Seniors' Park 04.

02. Healing Garden

- Pet Park
- Island Cove <u>%</u>
- Amphitheatre 19.
- Hanging Garden 22.
- Feature Garden 24.
- **Celebration Lawn** 25.
  - - Scented Garden 26.
- Water Feature Centrepiece
- Zen Garden
- Party Lawn

## Seco AMENITIES ZONE

- 01. Peripheral Planting
- **Bamboo Walk** 07.
- Camping Grounds 08.
- **Ecology Deck**
- **Eco Pond**
- Forest Grove (West Side)
  - Forest Grove (East Side)



## 3 ACTIVE ZONE

03. Reflexology Pavilion

10. Jogging/Cycling Path

- 11. 6-Lane Olympic Size Pool
  - 28. Outdoor Fitness Deck




## KIDS' ZONE

- Play Park
- 13. Water Play Deck
- Kids' Pool 4.
- 20. Fountain Deck
- 29. Play Plaza



- 05. Picnic Grove
- 06. Sun Deck
- 09. Bonfire Circle
- Leisure / Lazy Pool 15.
- Alfresco Deck Clubhouse 35.
- Map not to scale

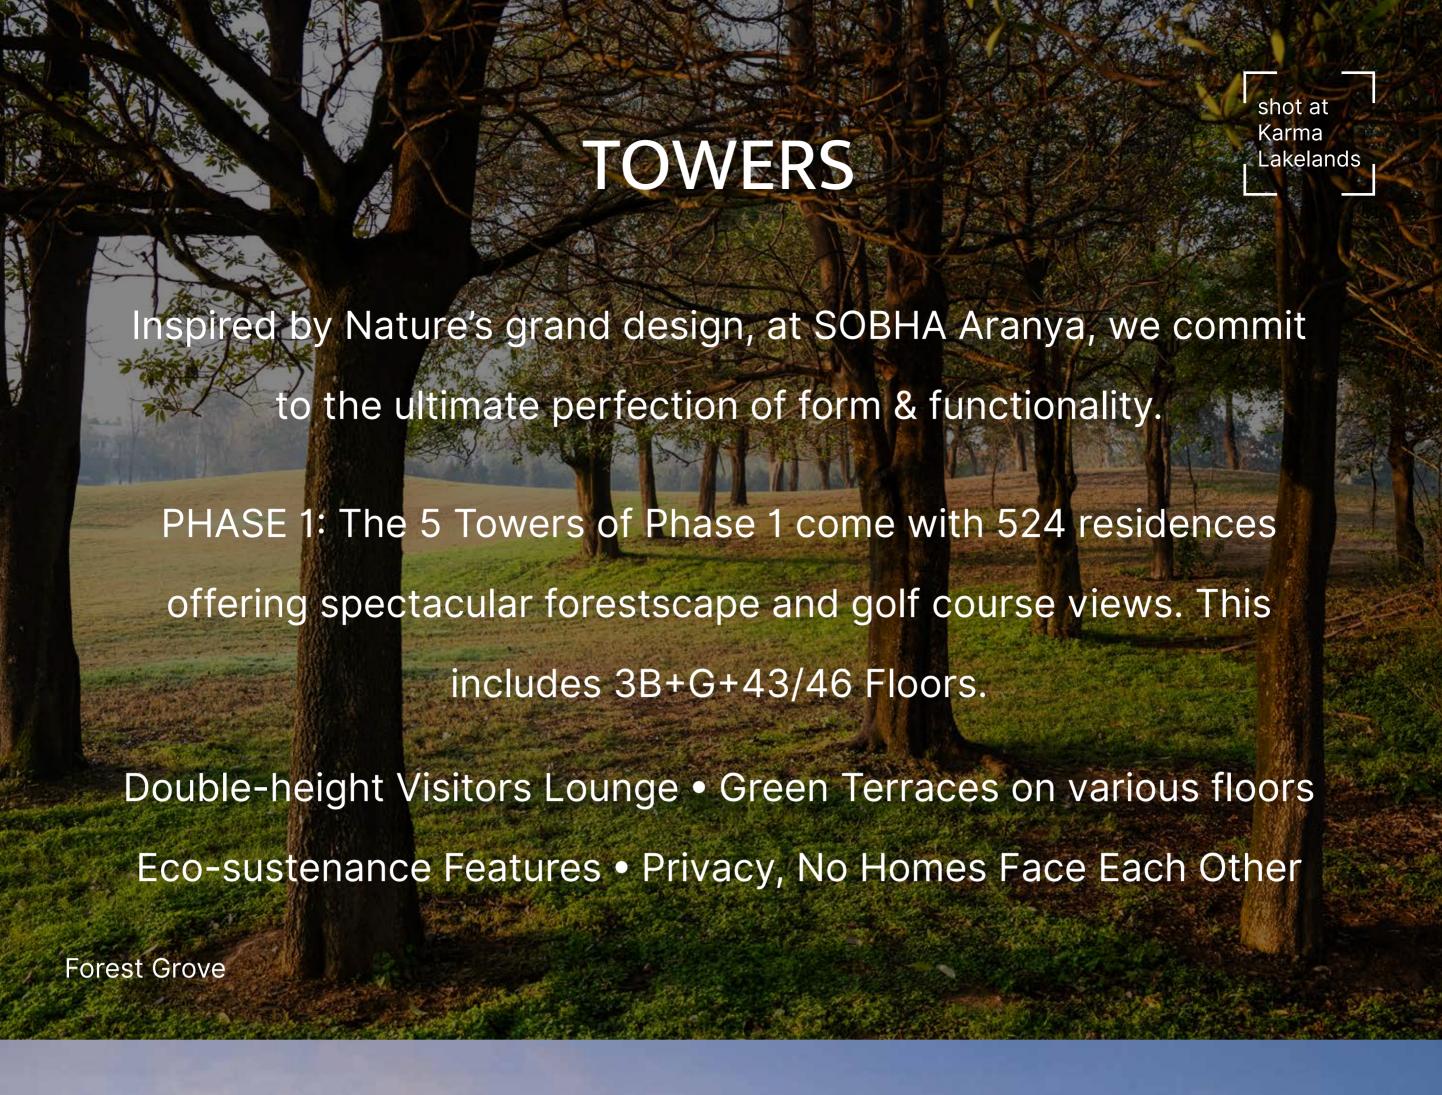





INTERIORS

Lakelands

Nature's intricate workmanship and artful endeavours have been a source of inspiration while creating visually stunning spaces that foster a sense of balance and tranquility.



## ARTISTRY IN DETAIL - LIVING ROOM

The interiors are created with the detailing and craftsmanship offered by one of nature's most intriguing architects – bees. The living room has been crafted to maximise space, from the large entrance door to the grand foyer. The living, dining, lounge area & bar space come with a balcony offering picturesque views.

Bee Farming





## WOVEN WITH THE ULTIMATE COMFORT - MASTER BEDROOM

shot at Karma Lakelands

Just like a weaver bird, creating a safe and secure haven of comfort, the expansive master bedroom is created with precision and care. It has an attached balcony offering stunning views, along with a dedicated vanity space, a generously-sized walk-in wardrobe, and a home-office niche.





## TWICE THE THOUGHTFULNESS - MASTER BATHROOM

shot at Karma


Lakelands

It is said that nature's perfection is found in pairs. Akin to the African Queen butterflies spotted at SOBHA Aranya, our bathroom is a quintessential tribute to the power couple. The spacious well-lit bathroom comes with a large entry featuring a dedicated vanity space, along with twin chambers with basins.

This ensures both me-time and we-time.



Elevation Artist's impression

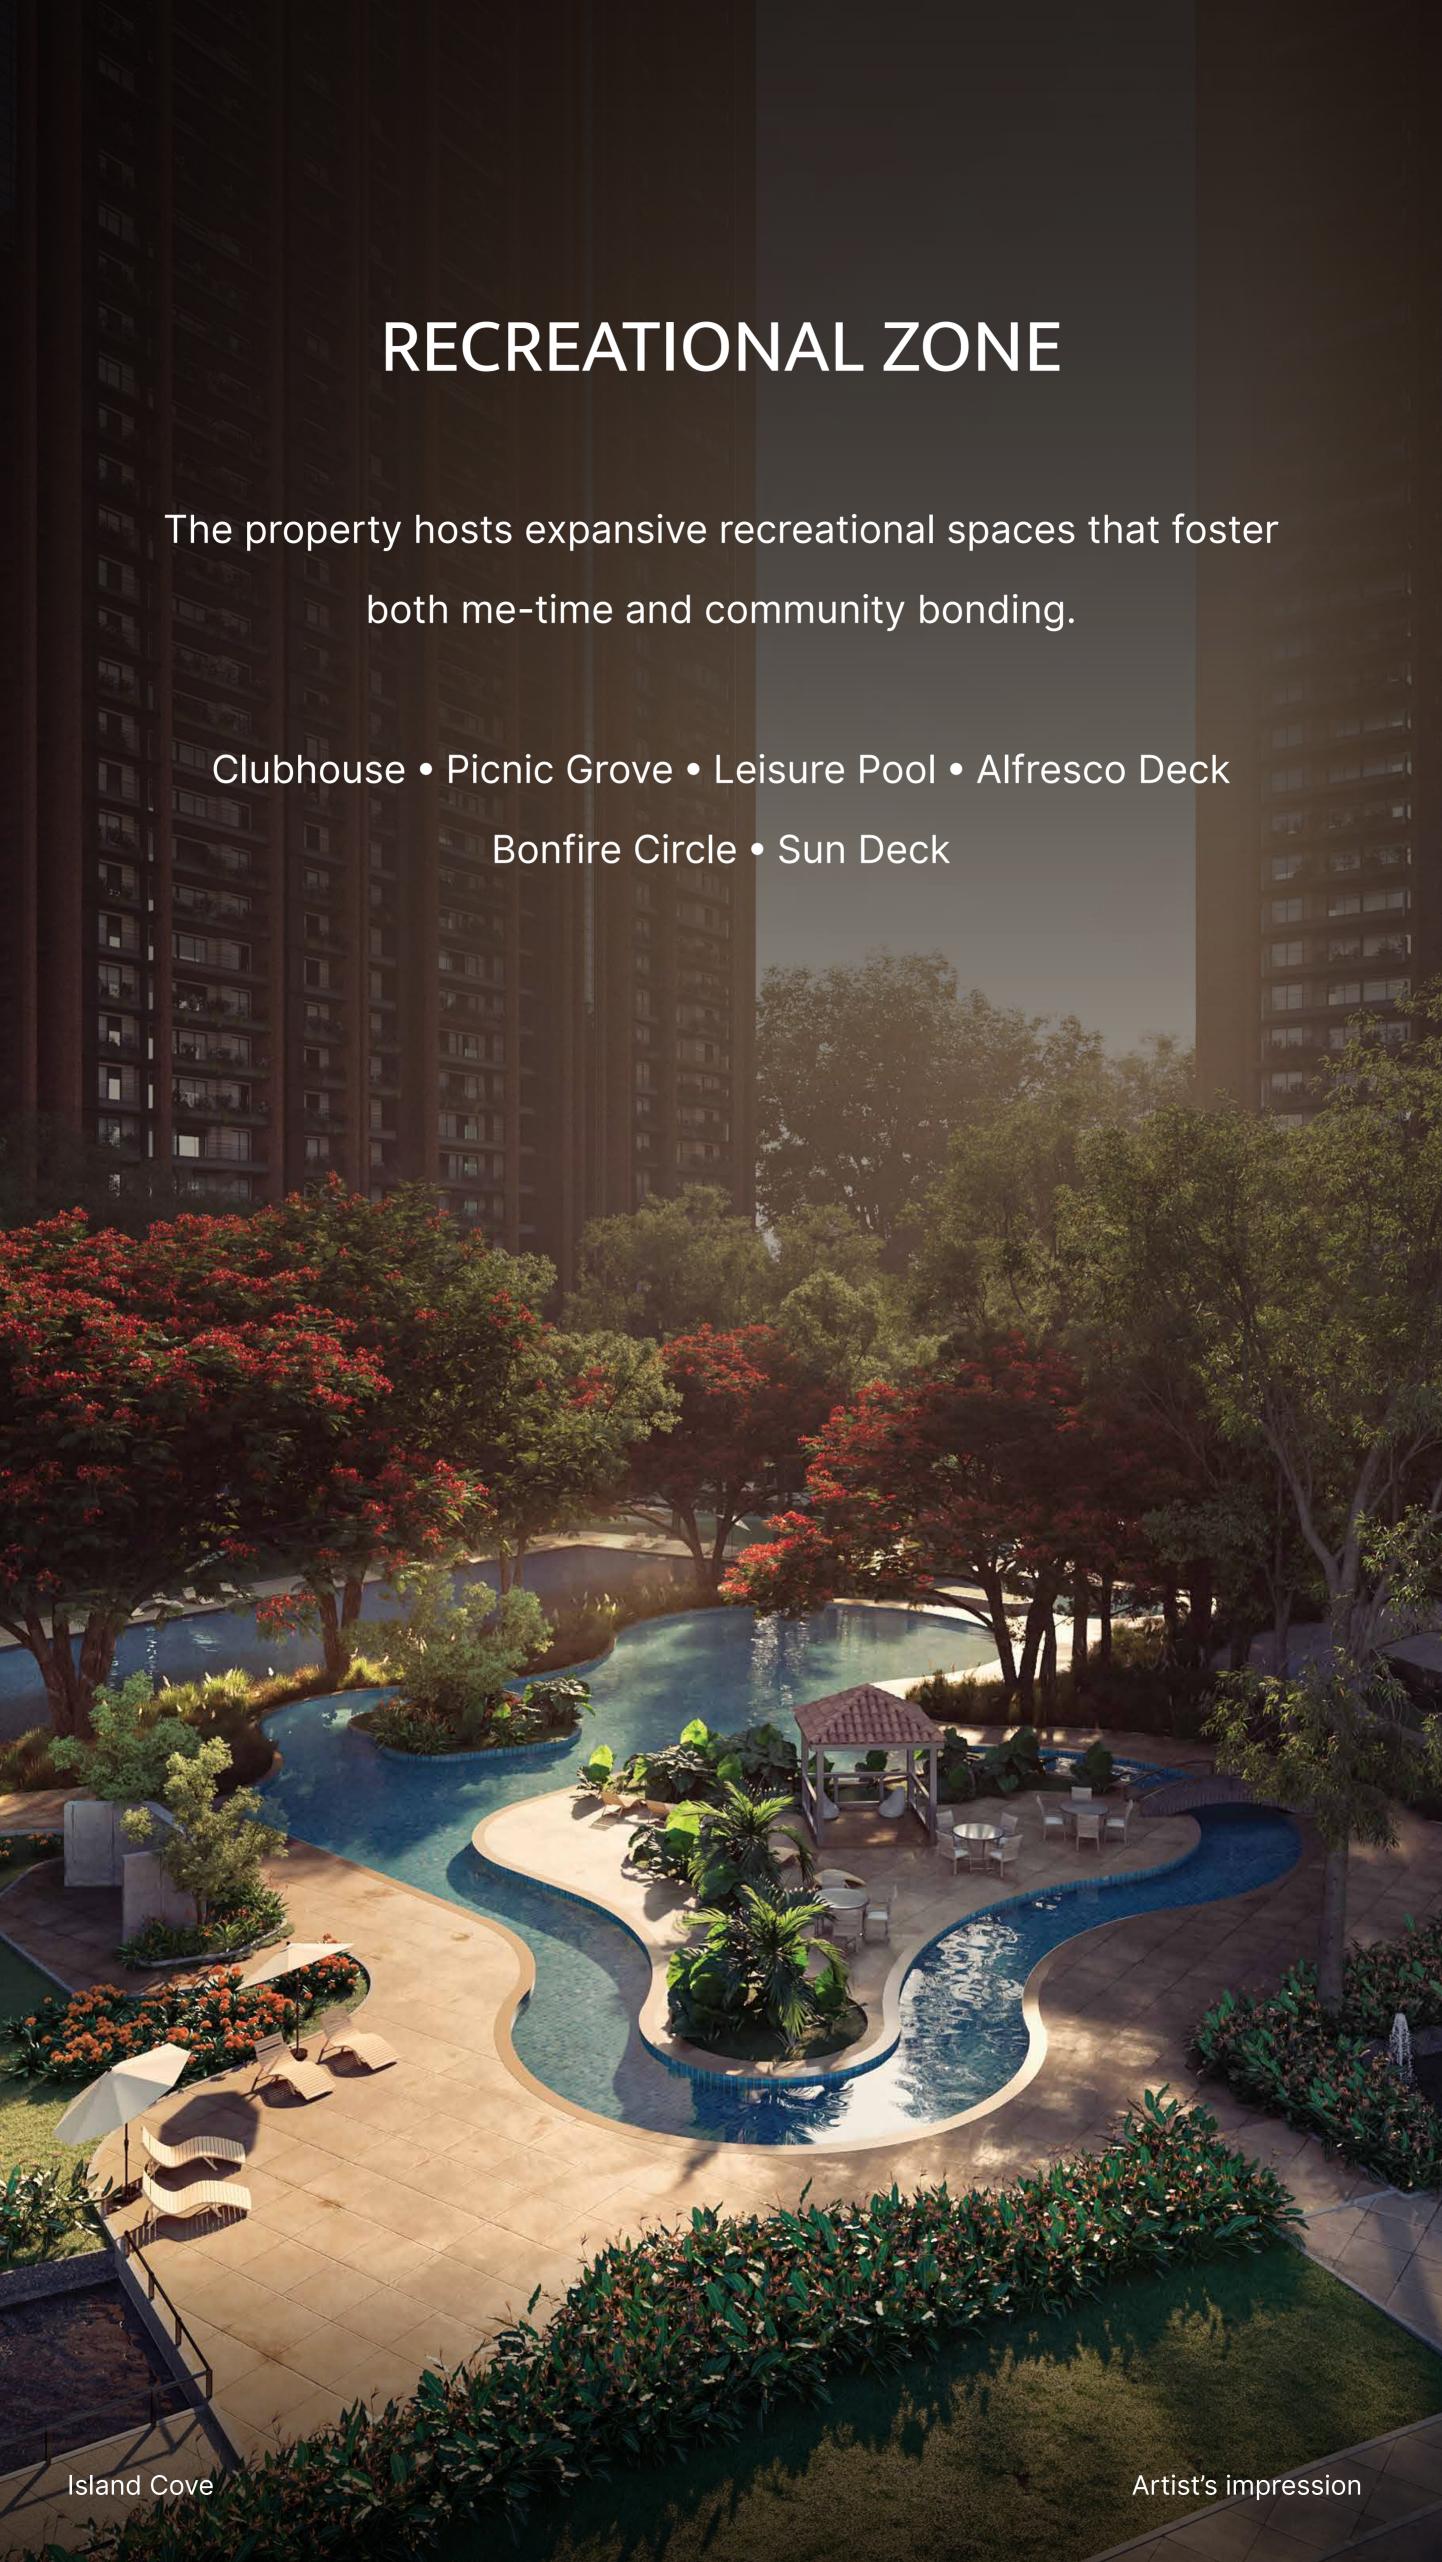



#### THE CLUB


Luxurious eco-conscious 75000 sq. ft. (6967 sq.m) clubhouse with panoramic views. The electricity here is generated from the Solar Panels while the rainwater harvesting caters to the water requirement.

Café & Reading Lounge • Indoor pool • Co-working Space
Kids' room • Mini theatre • Multipurpose Room • Gym • Yoga
Activity Room (hobby room) • Indoor Games • Table Tennis
Badminton Court • Squash



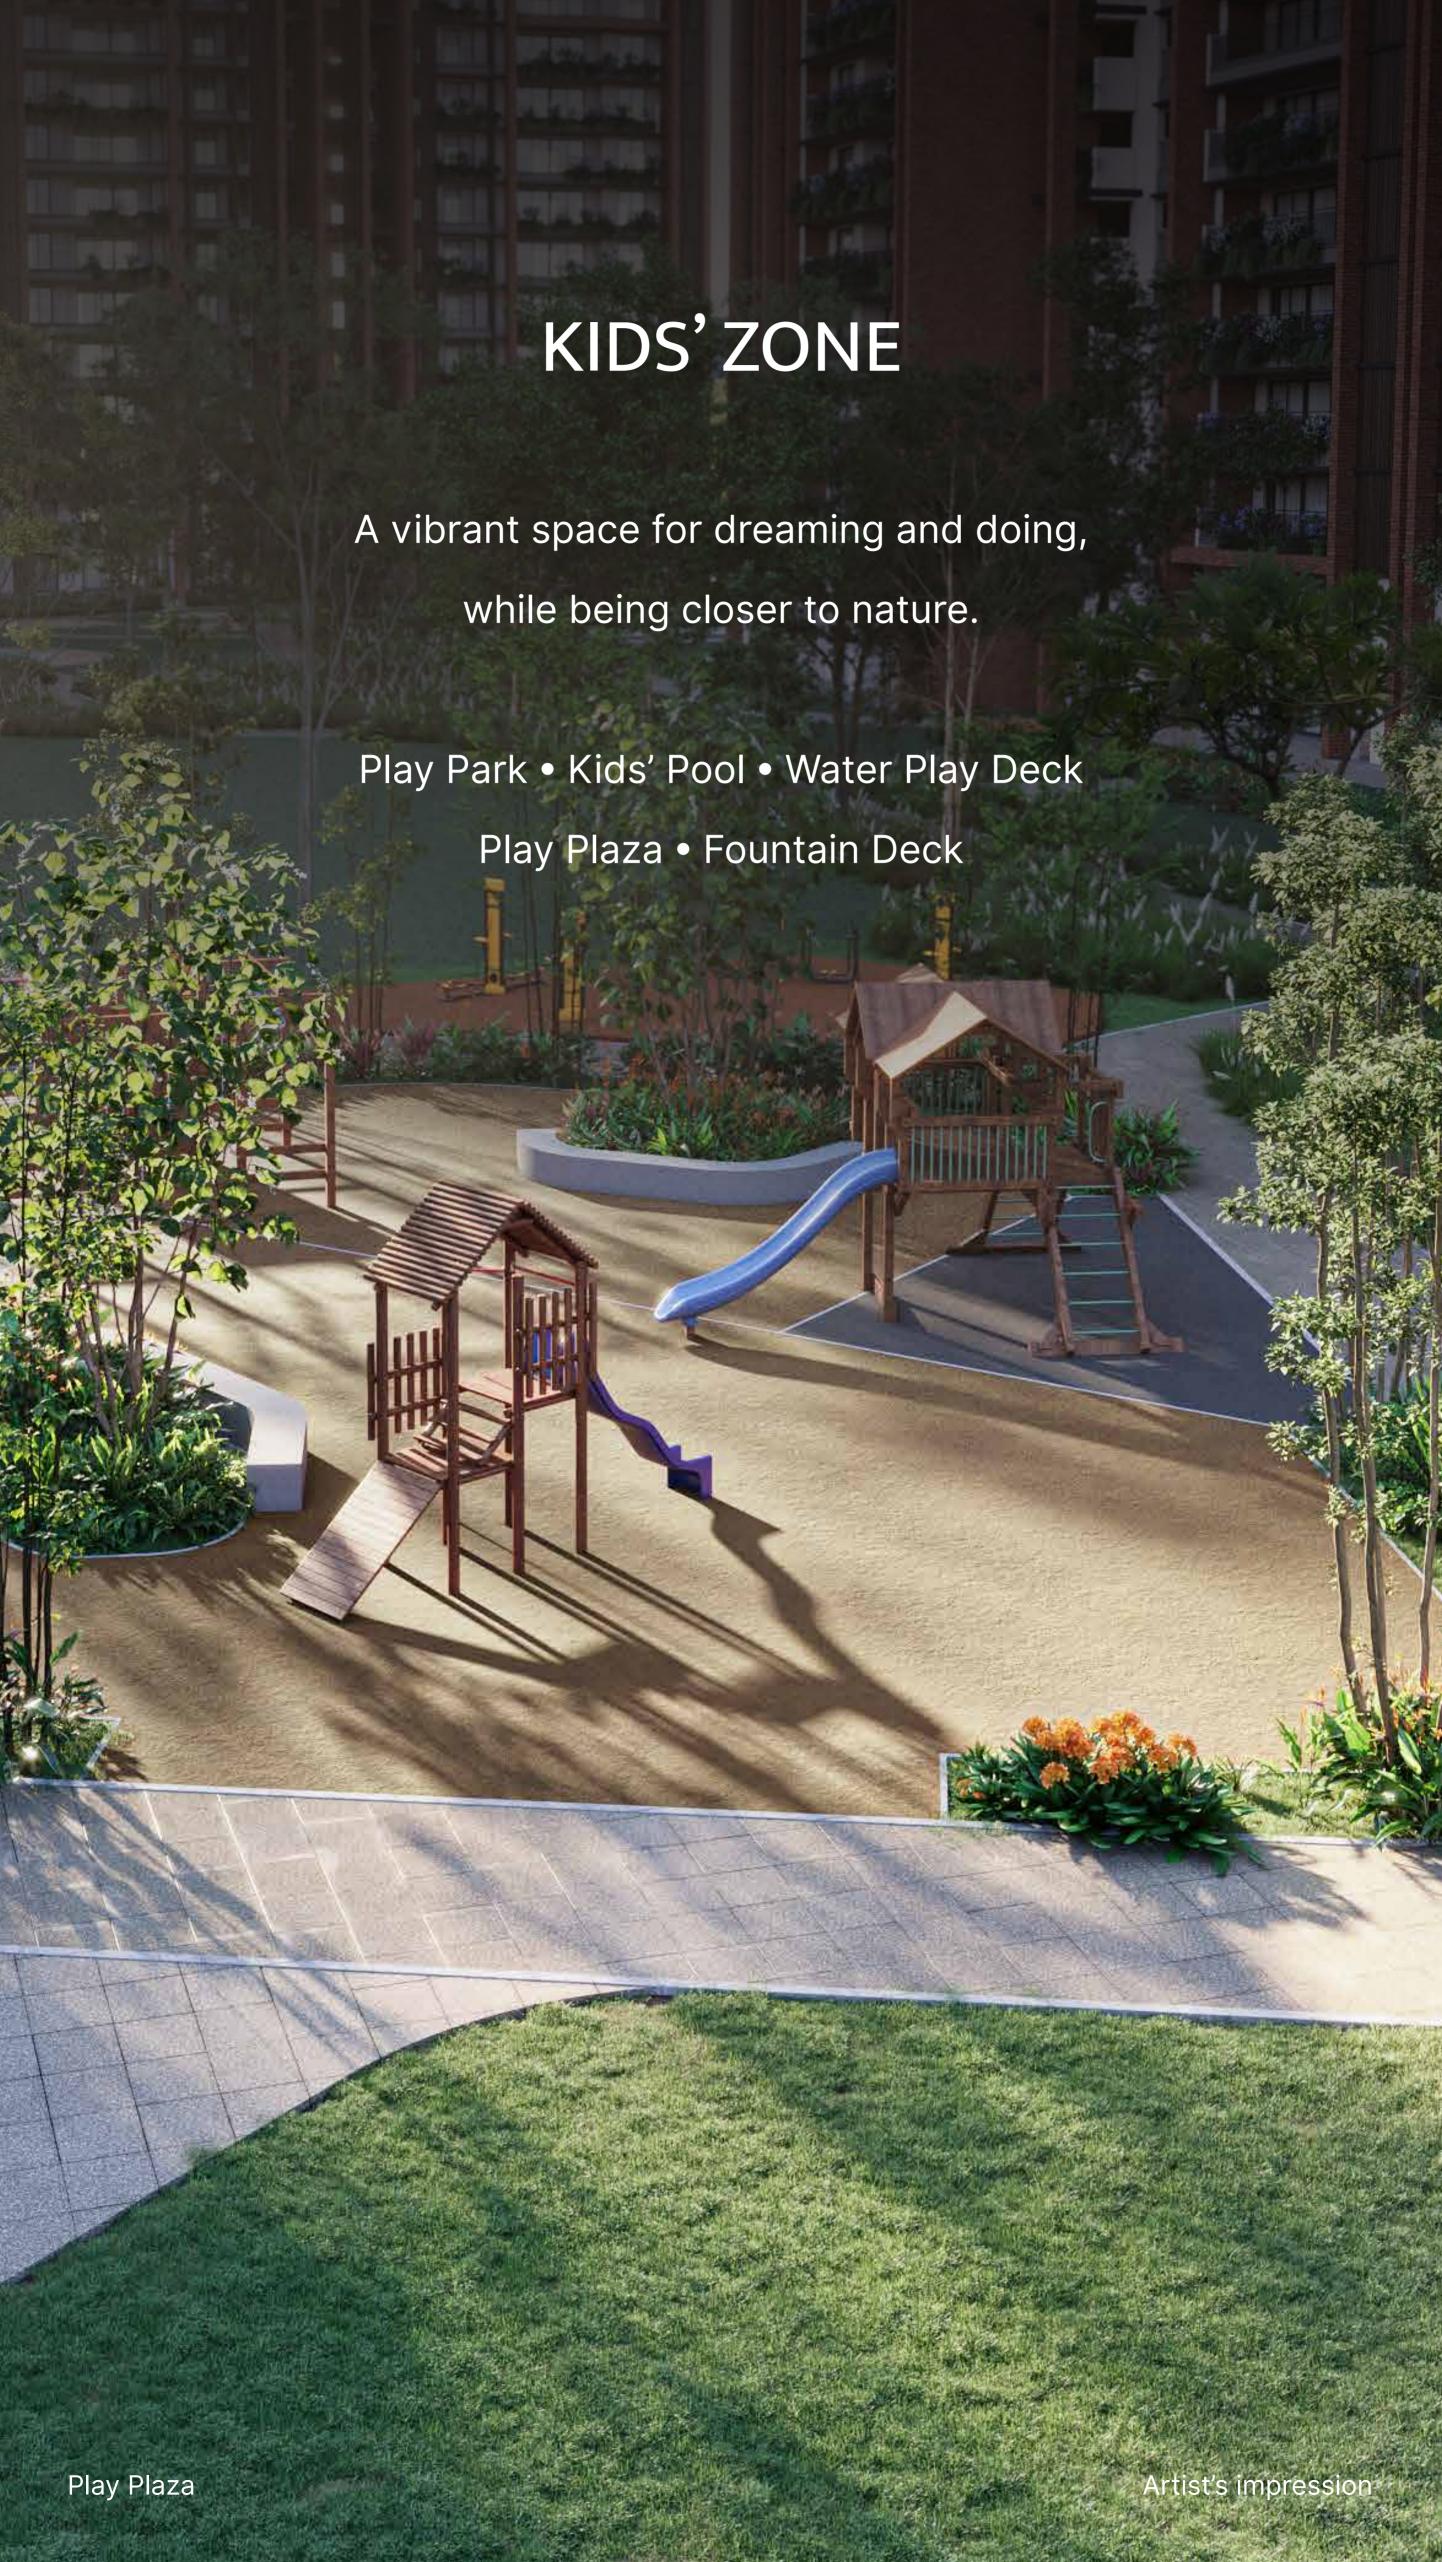

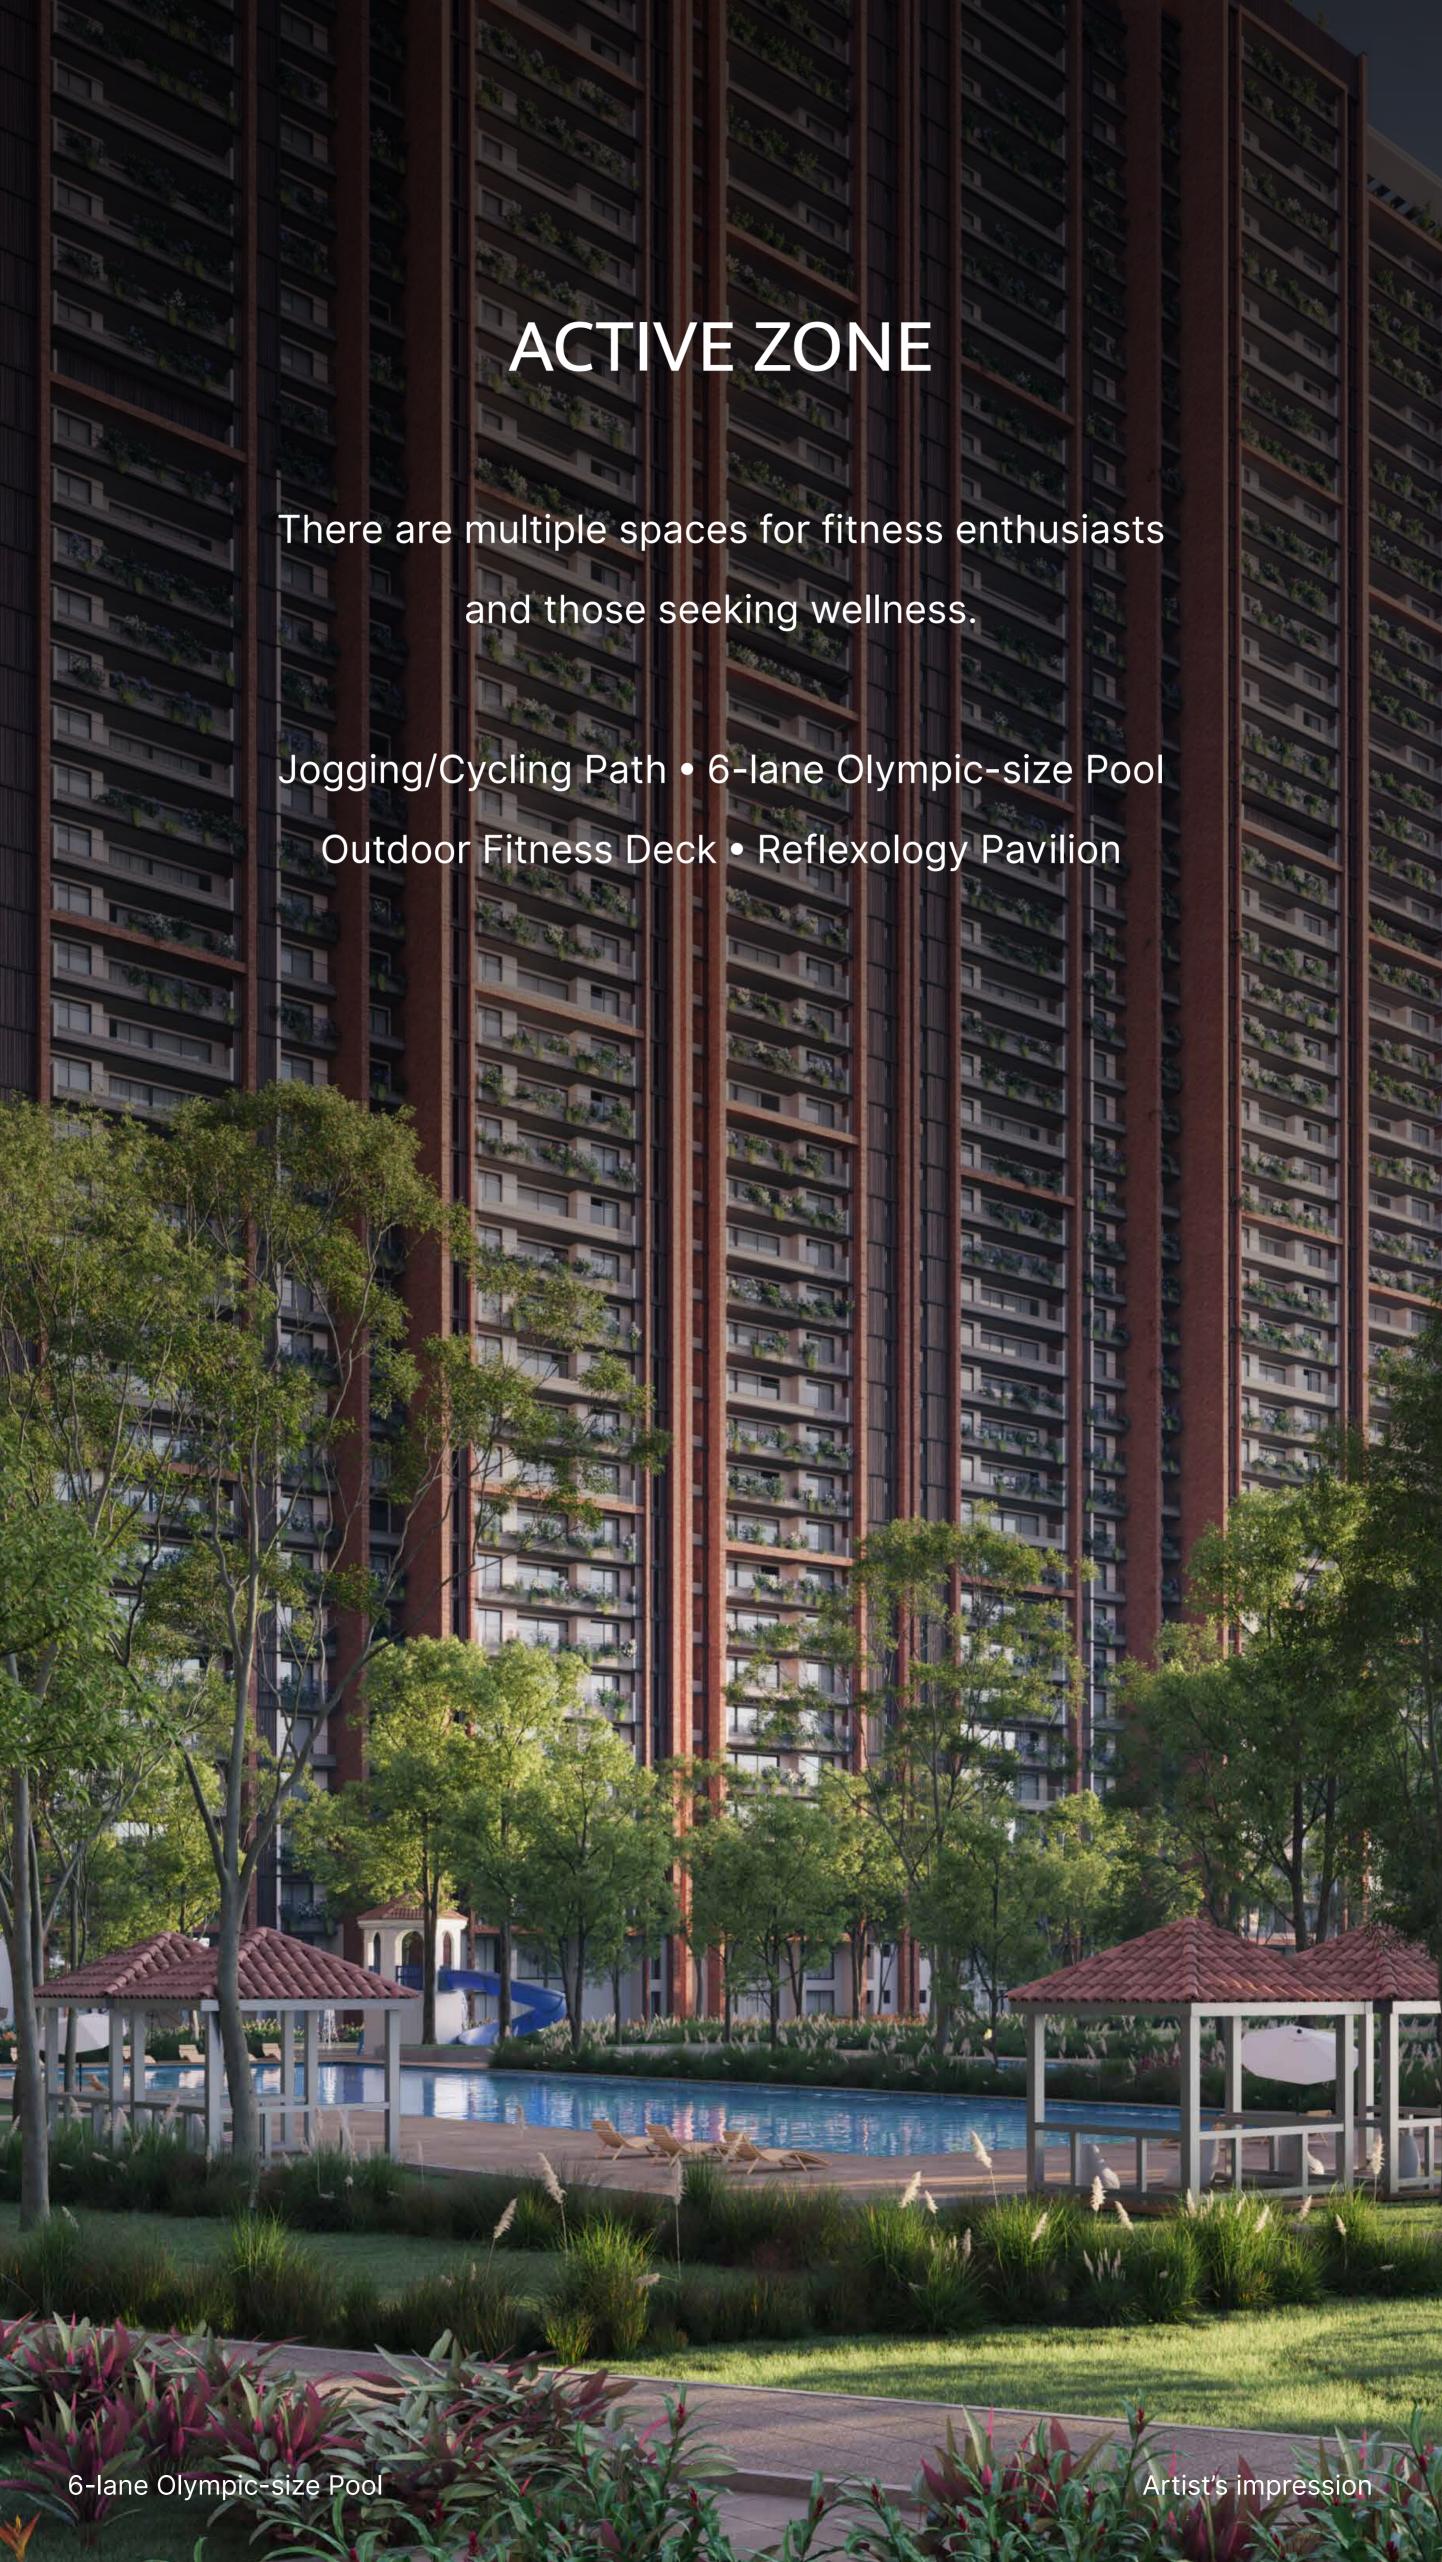

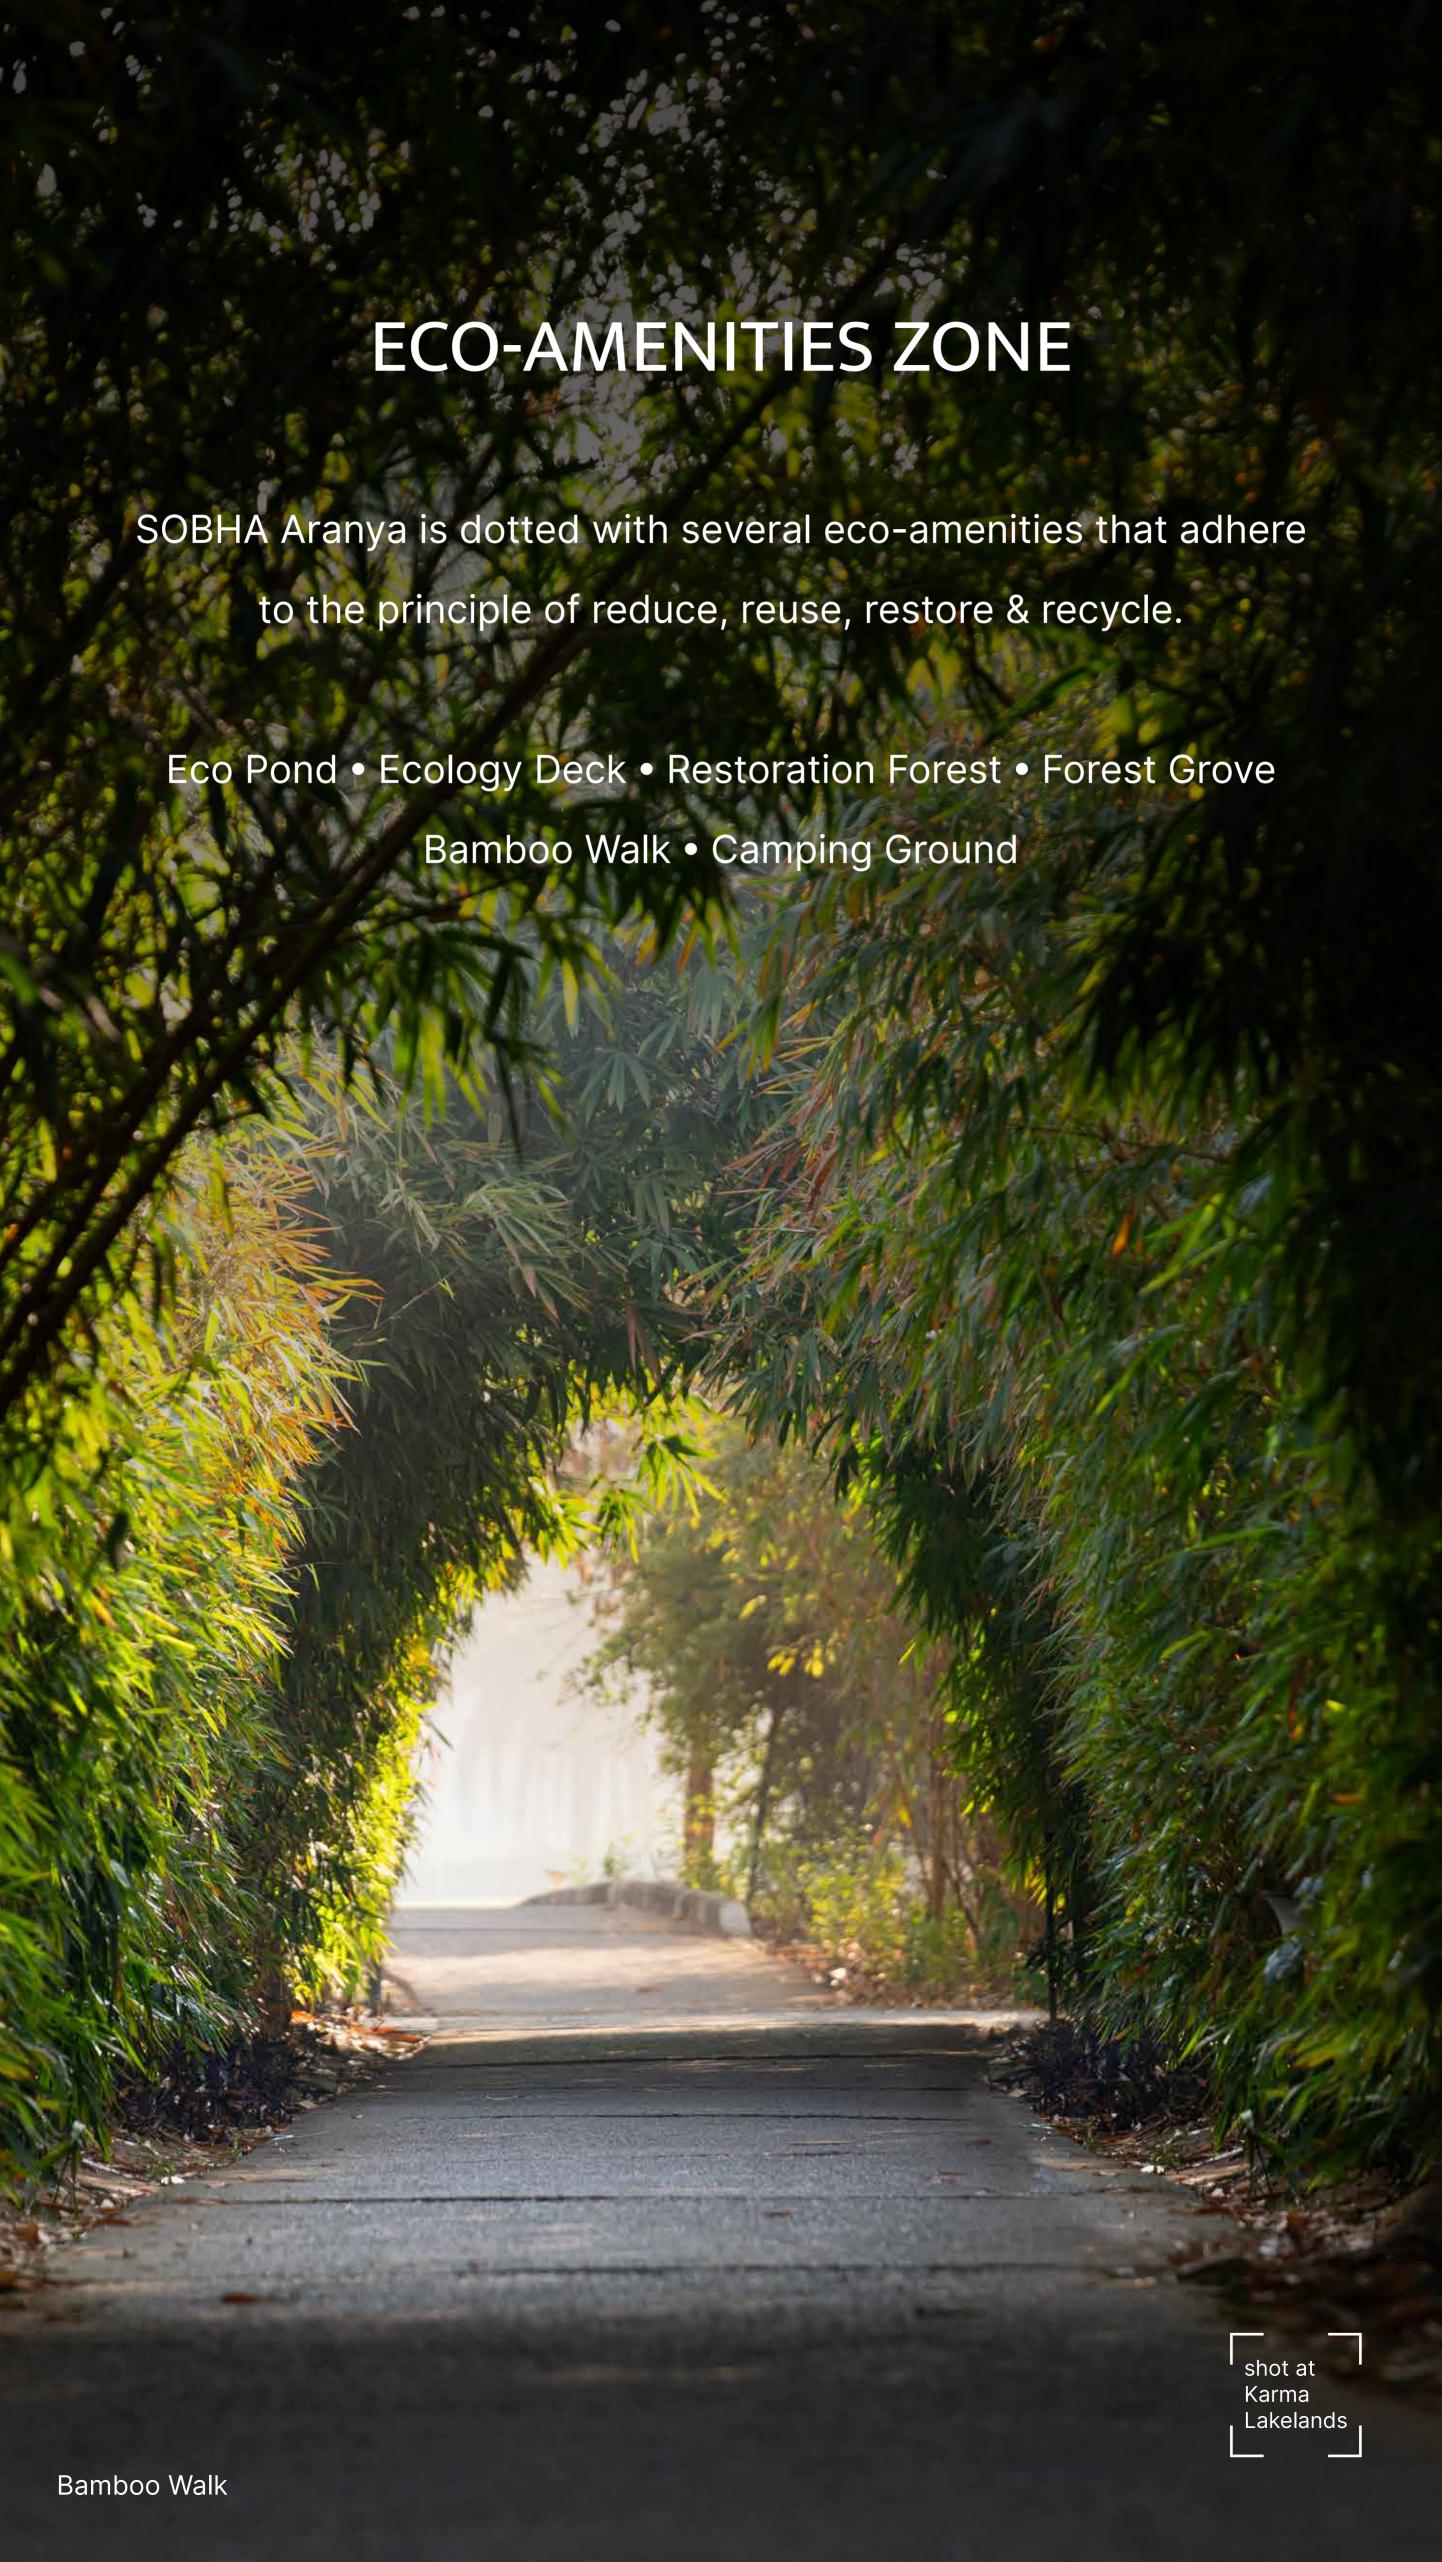




The most vibrant and gorgeous section is the Park and Plaza with several thematic gardens for leisure and social activities.

Celebration Lawn • Party Lawn • Amphitheatre • Seniors' Park
Water Feature • Scented Garden • Island Cove Centrepiece
Pet Park • Feature Garden • Zen Themed Hanging Garden
Healing Garden

#### TESTIMONIES OF EXCELLENCE

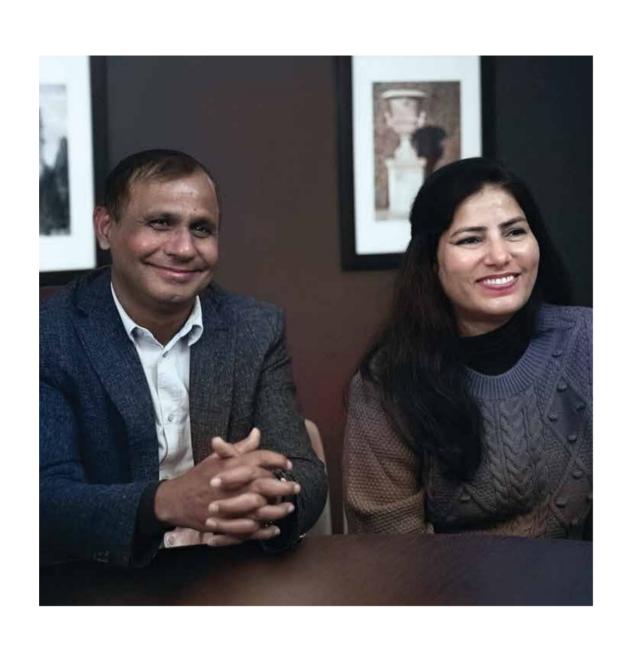

Mr. Naresh & Family SOBHA City, Gurugram

We were looking for a community where our kids have open space to play safely! This project has amenities for both kids and adults. It has a wide range of sporting amenities - from cricket ground to skating rink.



Mr. Pulkit & Family
SOBHA Royal Pavilion,
Bengaluru

We are from Rajasthan and we loved the Rajasthan theme of SOBHA Royal Pavilion. What caught our attention, apart from the theme, is the construction quality of SOBHA, the layout planning, and all the unique amenities, especially the clubhouse.

